


REVISIONS			
REV.	DESCRIPTION	DATE	APPROVED
	INITIAL RELEASE		

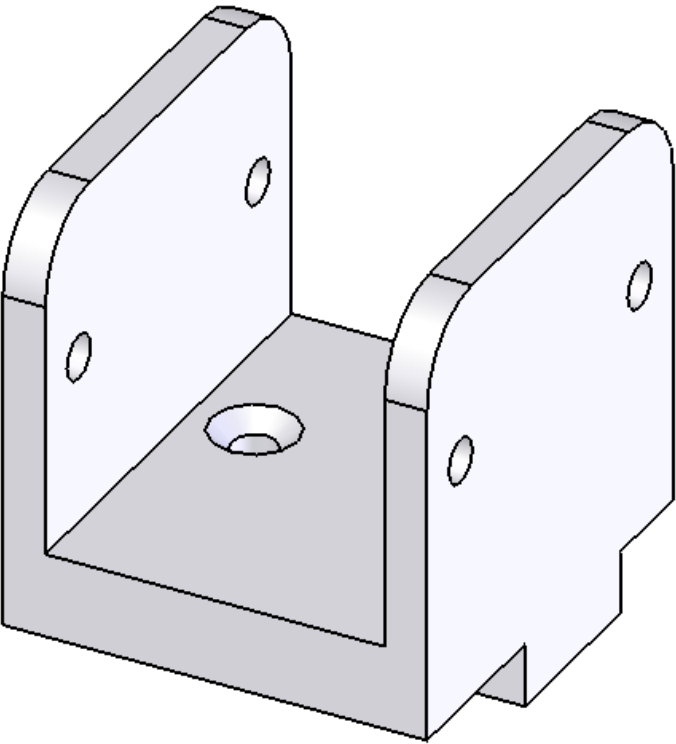

MATL. ACETAL COPOLYMER (BLACK)

BILL OF MATERIALS									
Shop / Q.C.		UNLESS OTHERWISE SPECIFIED TOLERANCES ARE:				APPROVALS		DATE	
Inspector		1 PLACE DIM ±1/16	2 PLACE DIM ±.02	3 PLACE DIM ±.005	ANGLES ±1°	DRAWN	L. Bird	10/28/07	
Shop Foreman		1. DIMENSIONS ARE IN INCHES 2. DIMENSION LIMITS HELD AFTER PLATING. 3. REMOVE BURRS AND SHARP EDGES .015 MAX. 4. MACHINED FILLET RADII .0150-.030. 5. MACHINED DIAMETERS ON A COMMON CENTERLINE CONCENTRIC WITHIN .005 6. PERPENDICULARITY & PARALLELISM OF MACHINED SURFACES .002 PER CH. MAX. .012 INCHES FOR SINGLE SURFACE.				ENGINEER	L. Bird		
Engineer						CHECKED			
NEXT ASSY Description	NEXT ASSY Number					PROJECT NO.	900729		
		PROJECT		Tiburon Replacement					
Application		DO NOT SCALE DRAWING				WEIGHT			
						SIZE B	DWG. NO.		REV.
						10020022DWG			
						SCALE	1:1	CAD FILE: MECH ENG ON TORNADO	SHEET 1 OF 1