

JET PIPE SERVOVALVES
MODEL 211A

**TECHNICAL
SPECIFICATIONS**

Rated Flow

0.1 to 10 GPM @ 1000 psi drop

Internal Leakage

< 0.25 GPM @ 1000 psi

Connector Location

Port B (standard)

Weight


1.1 lbs. (0.50 kg)

Mounting Bolt


Thread: #10-32 UNF (M5)

Length: 2.0 in. (50 mm)

**211A-510
TYPICAL CHARACTERISTIC CURVES**

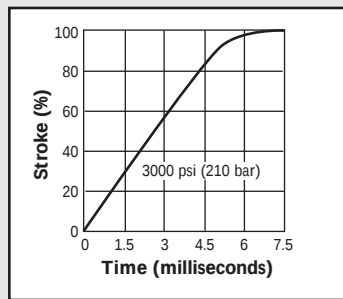


Step Response

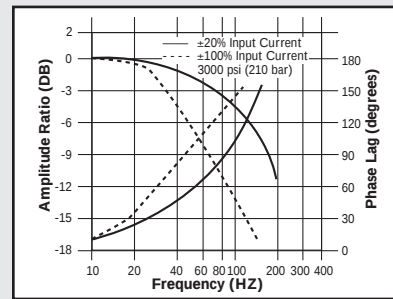

Frequency Response

INSTALLATION DRAWING

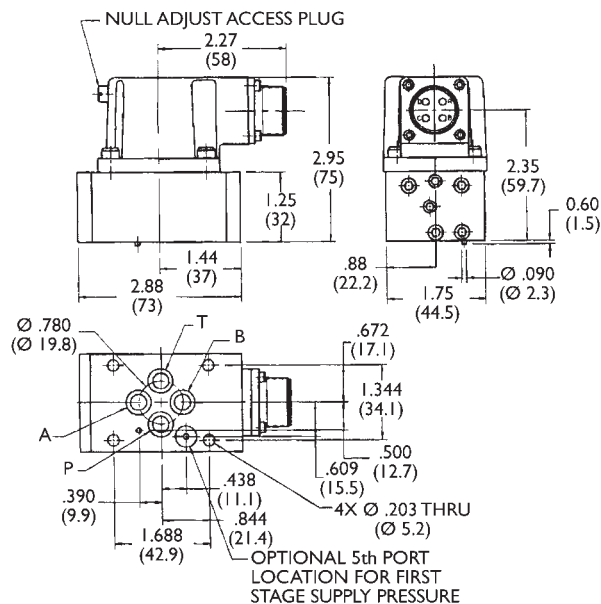

Port size
Ø 0.281 (Ø 7.14)

O-Ring
MS28775-011

Pilot Port
Ø 0.093 (Ø 2.4)

O-Ring
MS28775-010