


8 7

THE INFORMATION CONTAINED IN THIS DRAWING IS THE SOLE PROPERTY OF MBARI. ANY REPRODUCTION IN PART OR WHOLE WITHOUT THE WRITTEN PERMISSION OF MBARI IS PROHIBITED.


2		1	
REVISIONS			
REV.	DESCRIPTION	DATE	APPROVED
	INITIAL RELEASE		

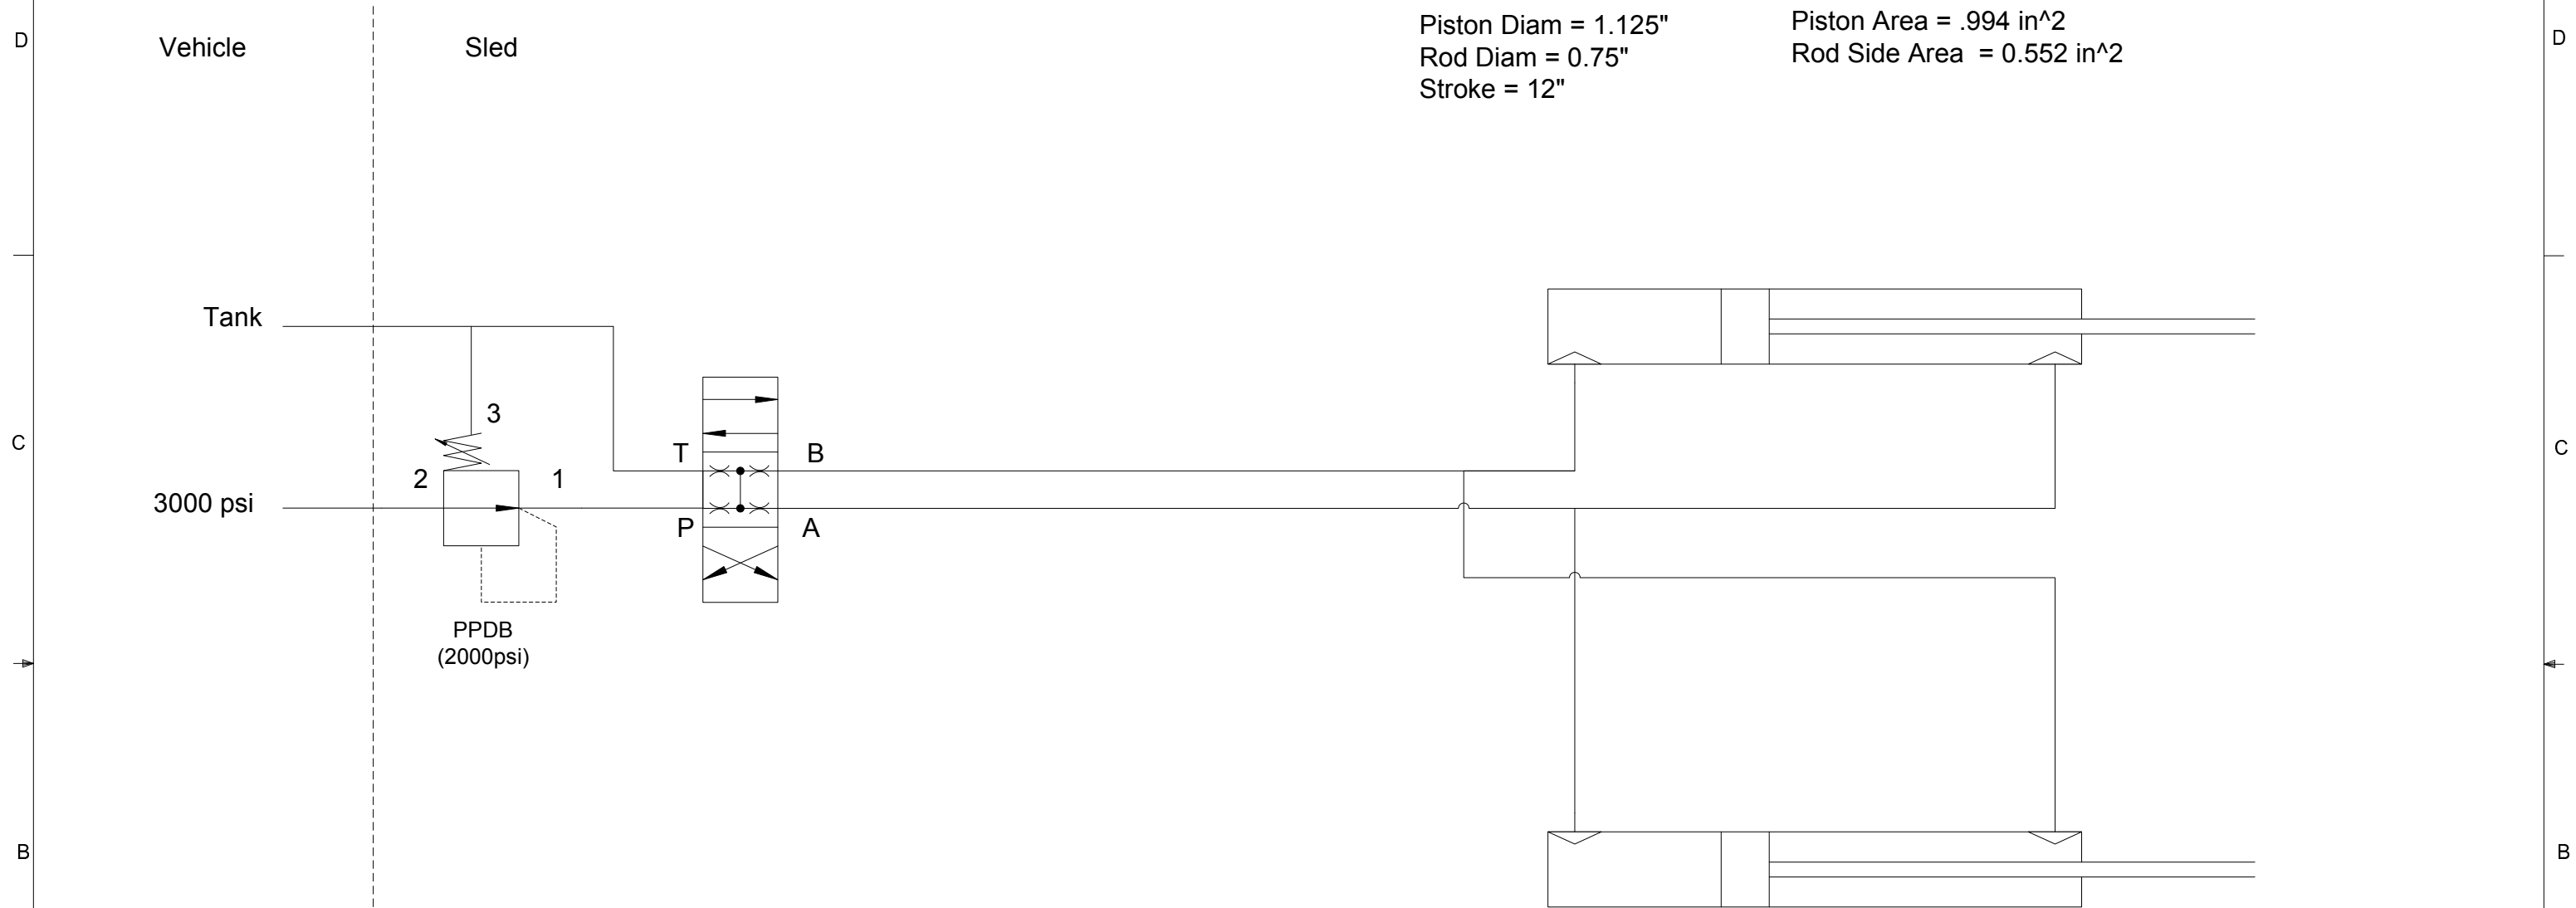

APPROVALS	DATE	Monterey Bay Aquarium Research Institute 		
DRAWN	JAH 1/30/18	MBARI 7700 Sandholdt RD. Moss Landing, CA 95039 PH: (831) 775-1700		
ENGINEER	JAH 1/30/18			
CHECKED				
PROJECT NO.	901110	Ol Articulating Sled Hydraulics		
PROJECT	Ocean Imag.			
		SIZE B	DWG. NO. 100XXXDWG	REV.
		FILE:		SHEET 1 OF 1

THE INFORMATION CONTAINED IN THIS DRAWING IS THE SOLE PROPERTY OF MBARI. ANY REPRODUCTION IN PART OR WHOLE WITHOUT THE WRITTEN PERMISSION OF MBARI IS PROHIBITED.

REVISIONS			
REV.	DESCRIPTION	DATE	APPROVED
	INITIAL RELEASE		

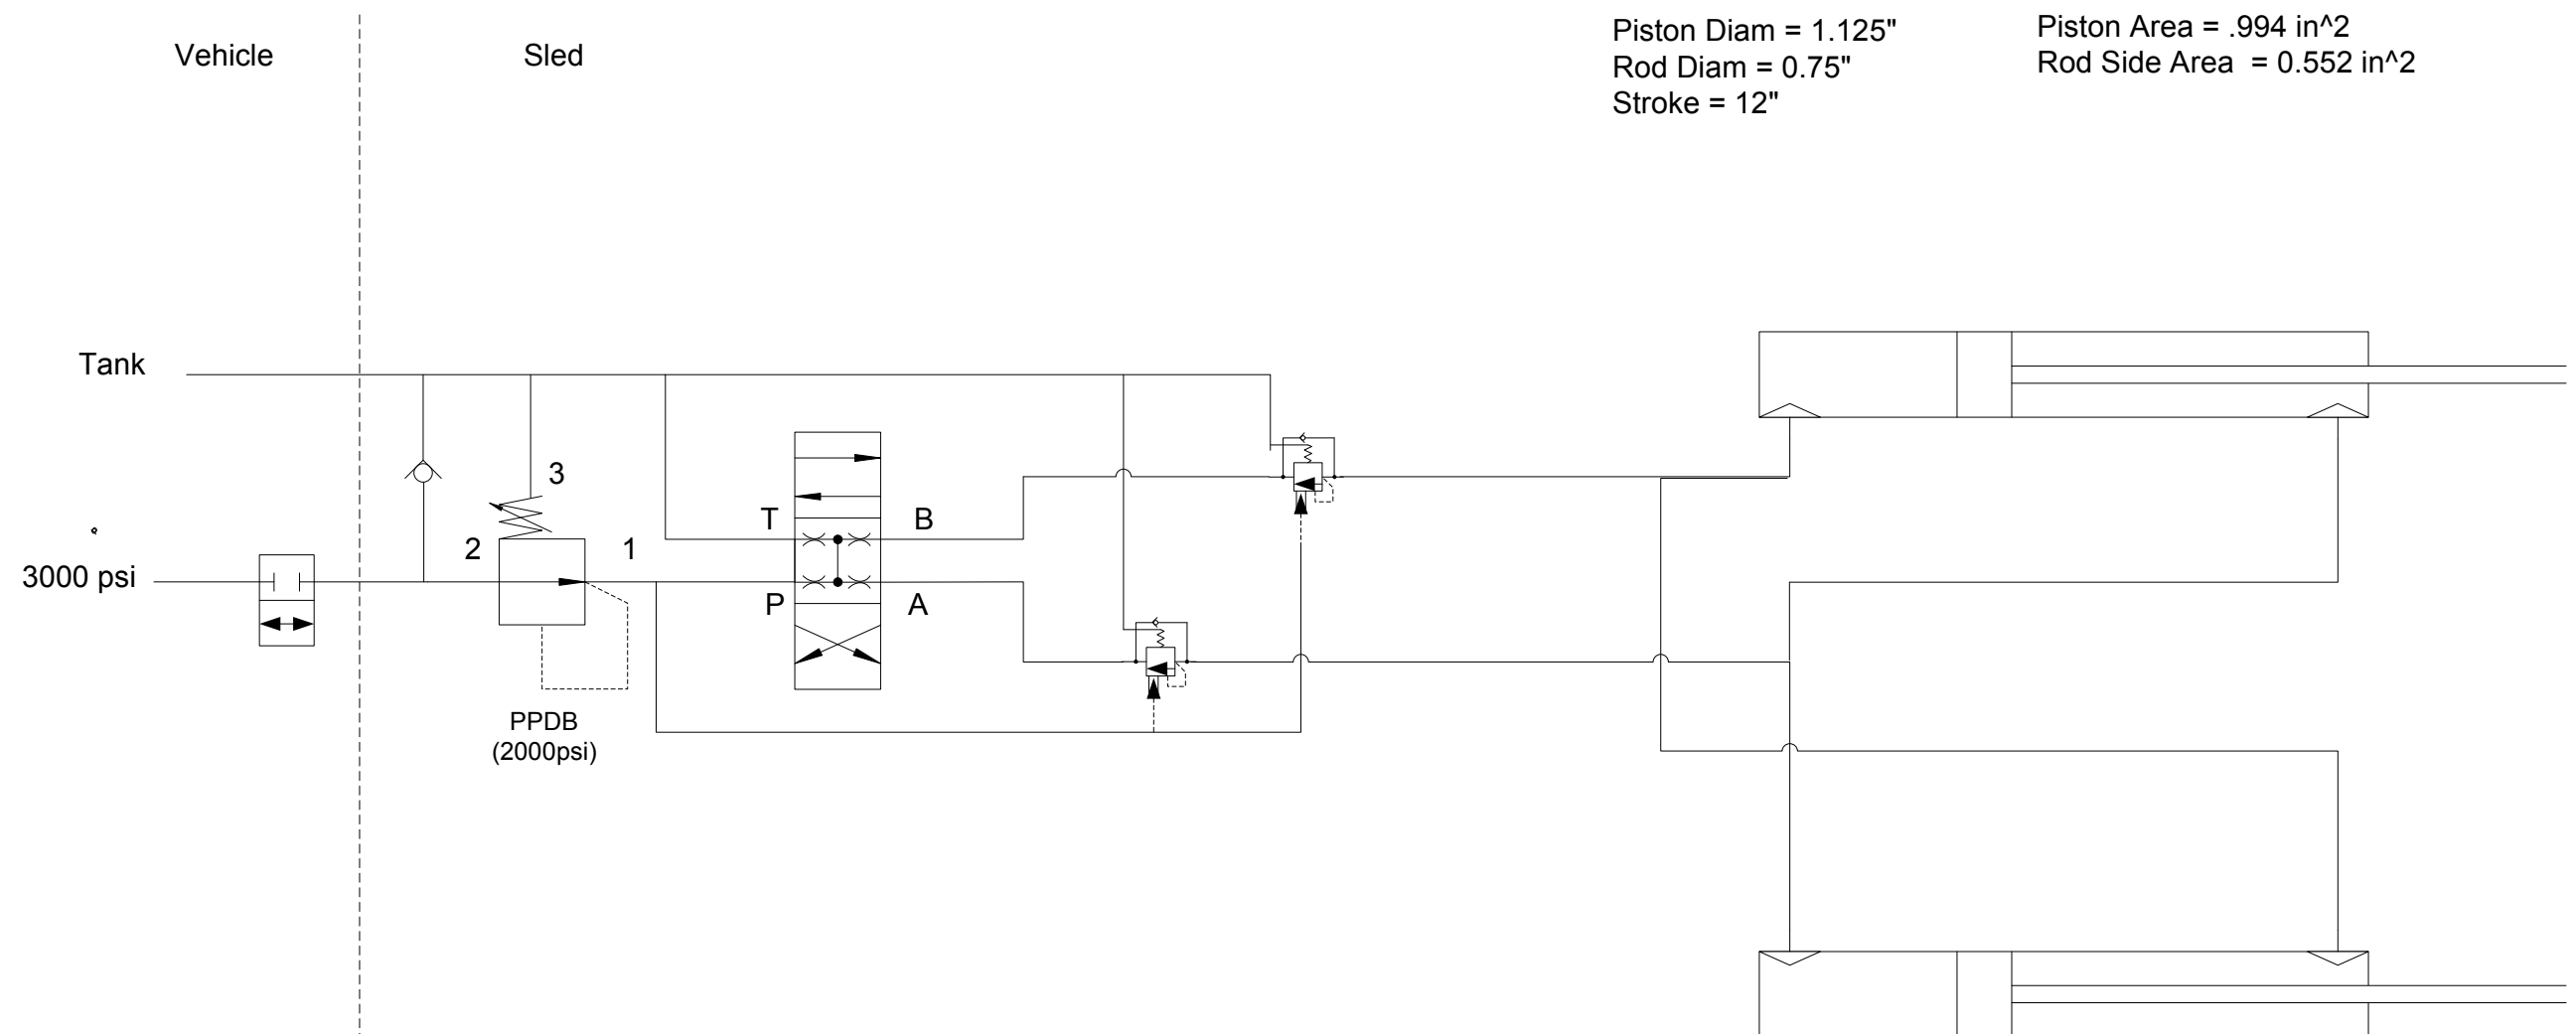

APPROVALS	DATE	Monterey Bay Aquarium Research Institute MBARI 7700 Sandholdt RD. Moss Landing, CA 95039 PH: (831) 775-1700			
DRAWN JAH	1/30/18				
ENGINEER JAH	1/30/18				
CHECKED					
PROJECT NO.	901110	OI Articulating Sled Hydraulics			
PROJECT	Ocean Imag.				
		SIZE B	DWG. NO.	100XXXDWG	REV.
		FILE:			SHEET 1 OF 1