

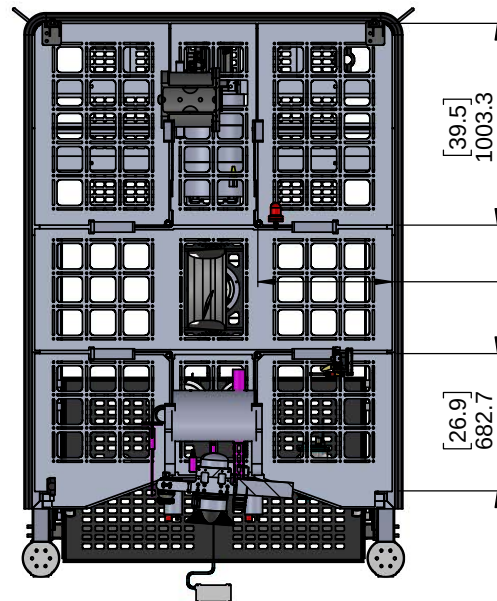
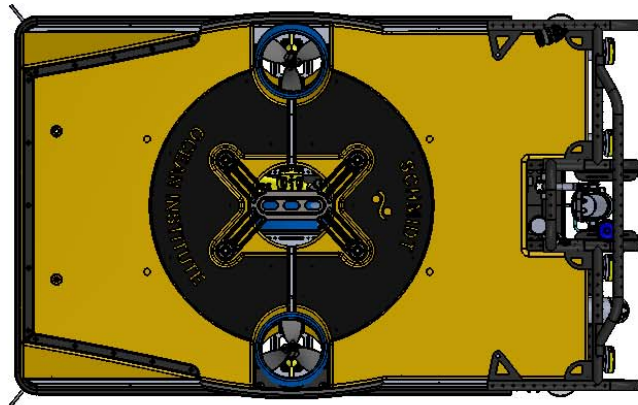
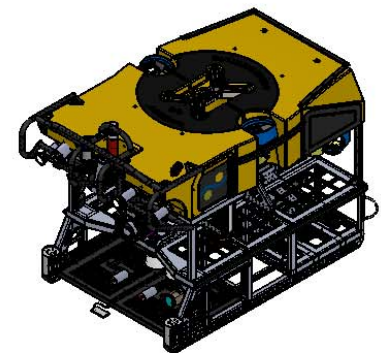


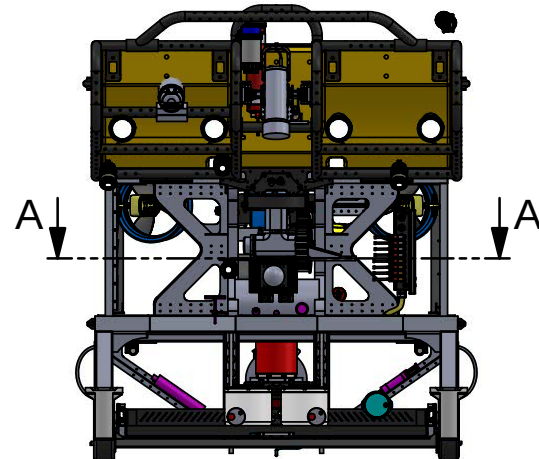

APPROX
DEPTH
AVAIL FOR
FRONT AND BACK
CORNERS. THERE
IS LESS AVAIL FOR
MIDDLE.

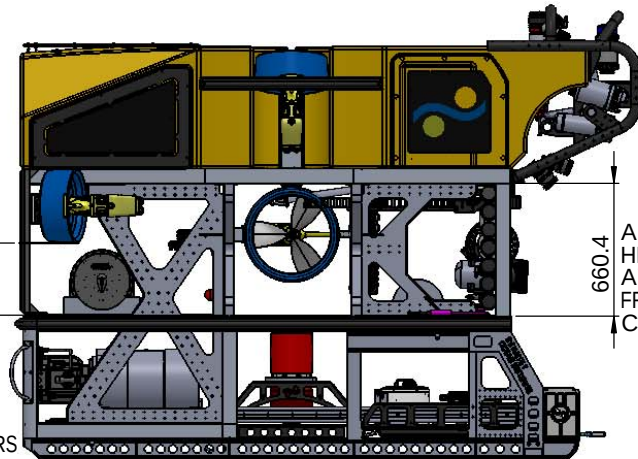

NOTE:
DIMENSIONS SHOWN ARE APPROXIMATE AND SUBJECT TO CHANGE. ALL EQUIPMENT TO BE INSTALLED ON THE VEHICLE MUST BE APPROVED BY SOI ENGINEERING.

PROPRIETARY AND CONFIDENTIAL
THE INFORMATION CONTAINED IN THIS DRAWING IS THE
SOLE PROPERTY OF SCHMIDT OCEAN INSTITUTE. ANY
REPRODUCTION IN PART OR AS A WHOLE WITHOUT THE
WRITTEN PERMISSION OF SCHMIDT OCEAN INSTITUTE IS
PROHIBITED.

	NAME	DATE	TITLE: Available spaces			
DRAWN		9/16/2017	PART NAME: ROV Frame_Top_Asse	PART REV		
CHECKED			DIMENSIONS AND BREAK SHARP EDGES			
UNLESS OTHERWISE SPECIFIED:			MATERIAL:			
DIMENSIONS ARE IN mm			Weight: g			
TOLERANCES:			REV	SCALE:1:200	Size A3	
ANGULAR: MACH±0.5° BEND ±1°						
NO DECIMAL PLACE ±.1 ONE DECIMAL PLACE ±.01						
TWO PLACE DECIMAL ±.05						
						SHEET 1 OF 1