

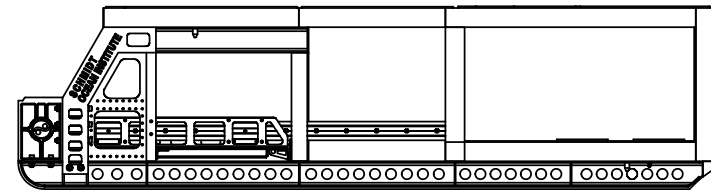
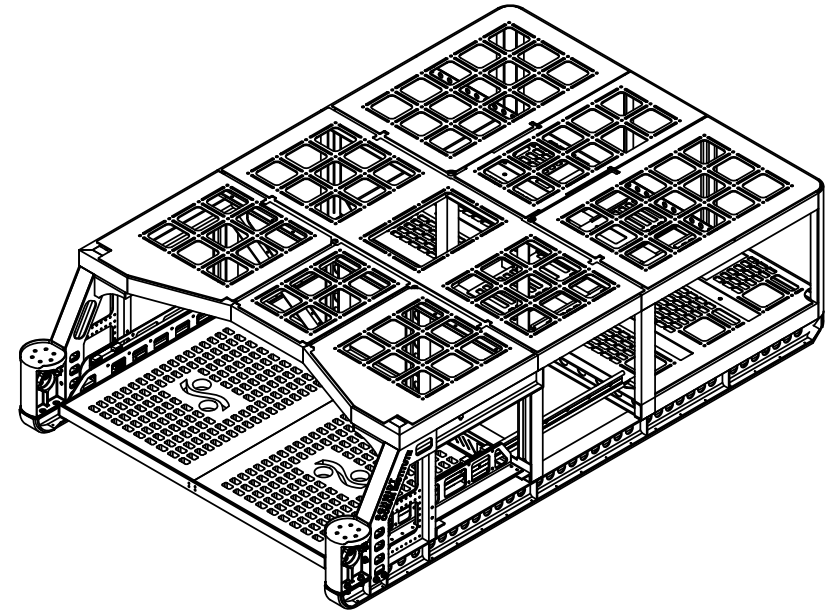


8 7 6 5 4 3 2 1

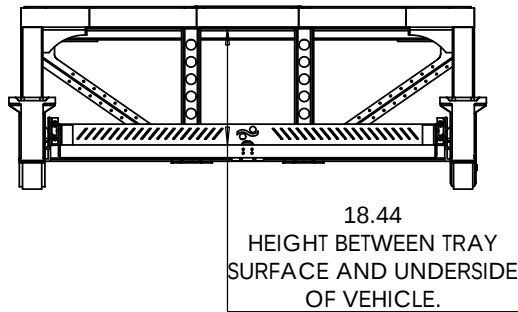

PROPRIETARY AND CONFIDENTIAL
THE INFORMATION CONTAINED IN THIS DRAWING IS THE
SOLE PROPERTY OF SCHMIDT OCEAN INSTITUTE. ANY
REPRODUCTION IN PART OR AS A WHOLE WITHOUT THE
WRITTEN PERMISSION OF SCHMIDT OCEAN INSTITUTE IS
PROHIBITED.

NAME		DATE	TITLE: TRAY DIMS	
DRAWN		8/22/2016	PART NAME: TRAY DIMENSIONS	PART REV
CHECKED			DEBURR AND BREAK SHARP EDGES	
UNLESS OTHERWISE SPECIFIED:			MATERIAL:	
DIMENSIONS ARE IN mm			Weight: g	
TOLERANCES:			REV	
ANGULAR: MACH±0.5° BEND ±1°			SCALE:1:50	
NO DECIMAL PLACE ±.1 ONE DECIMAL PLACE ±.01			Size A3	
TWO PLACE DECIMAL ±.05			SHEET 1 OF 1	

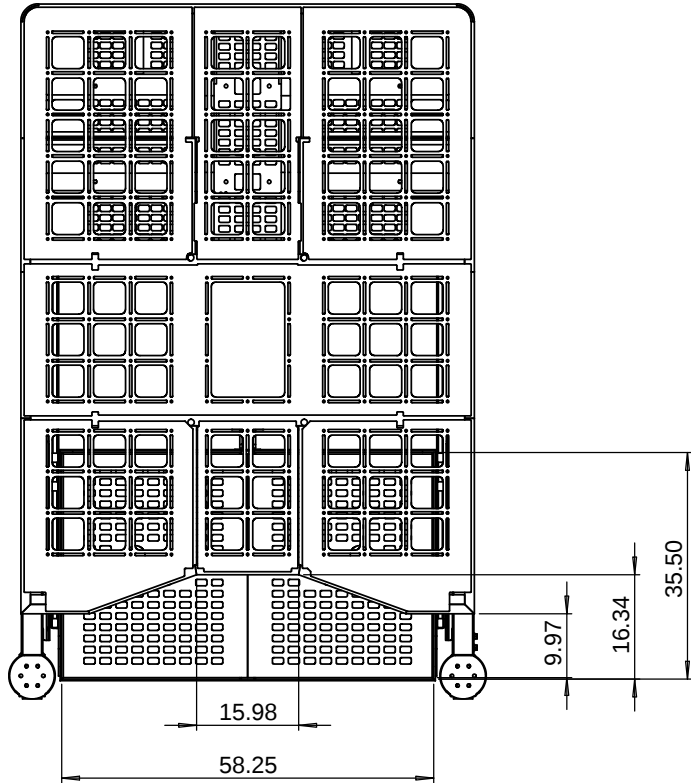

8 7 6 5 4 3 2 1