


UTP Wire Configuration

Connector #	Wire Color
1	orange/white
2	orange
3	green/white
6	green
4	blue
5	blue/white
7	brown/white
8	brown


RJ-45 Plug Pinout

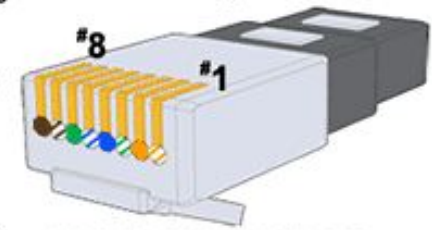


TIA/EIA 568B STANDARD

5" LOA


GigE RJ-45

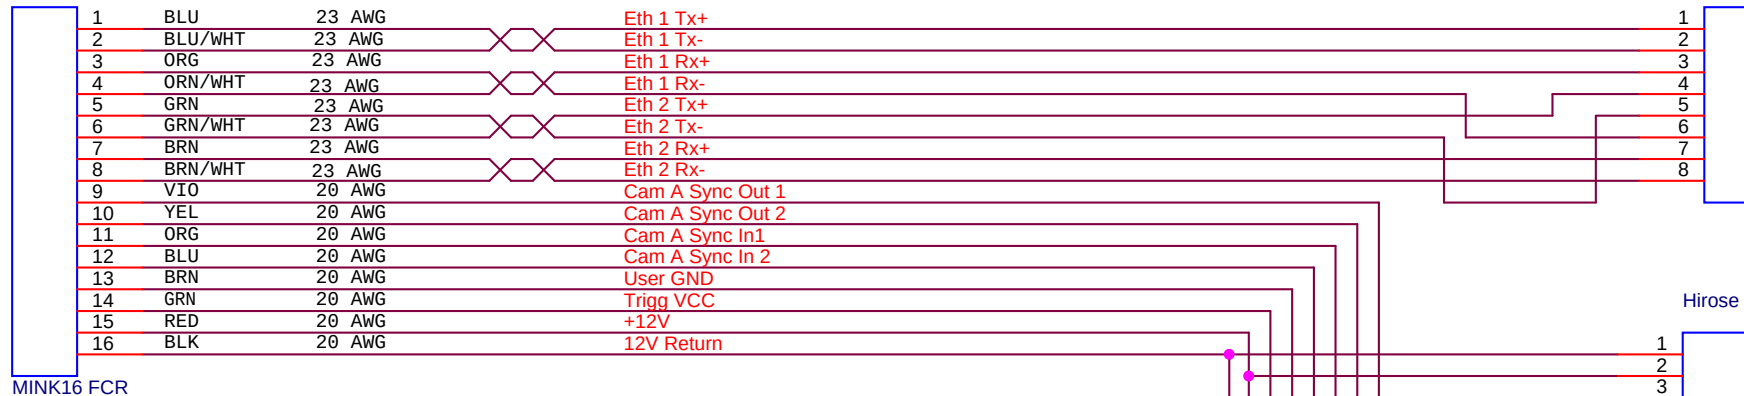

Hirose HR10A-10P-12S

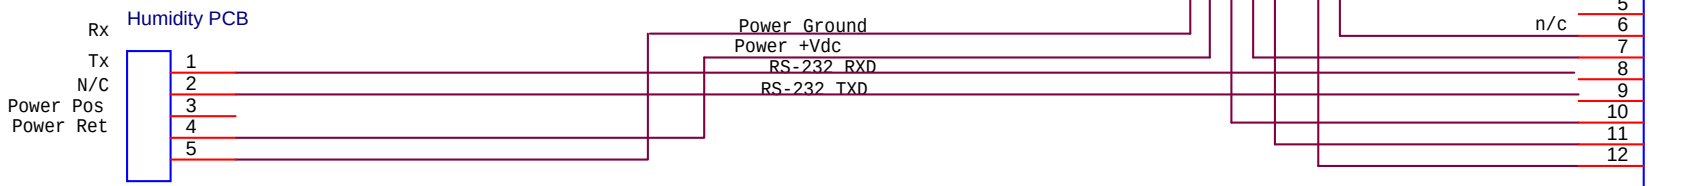

5" LOA

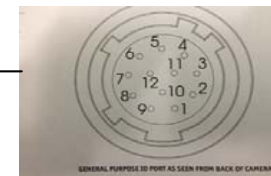

Rev A: Rewired RJ-45 to match convention and "as-built"
Rev B: Added humidity board RS-232 and power

Title Prosilica Cam Housing		
Size A	Document Number <Doc>	Rev
Date:	Thursday, November 05, 2015	Sheet 1 of 1