

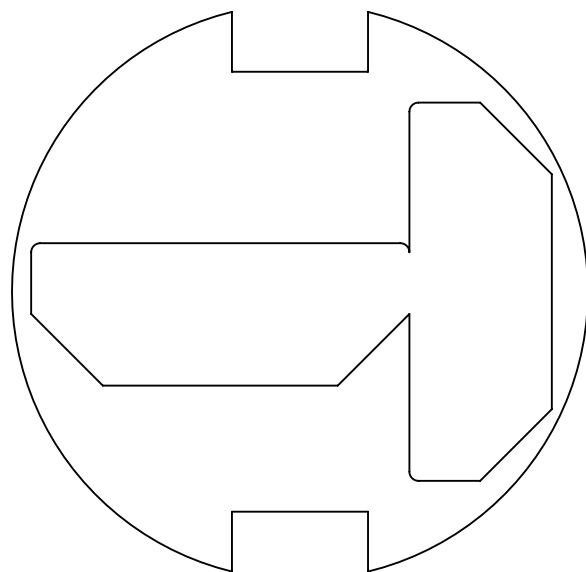


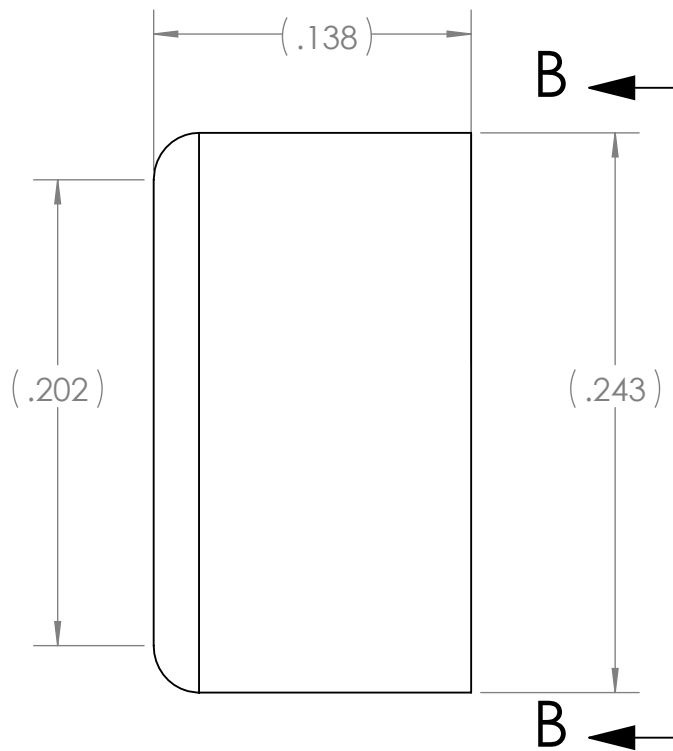

VIEW B-B

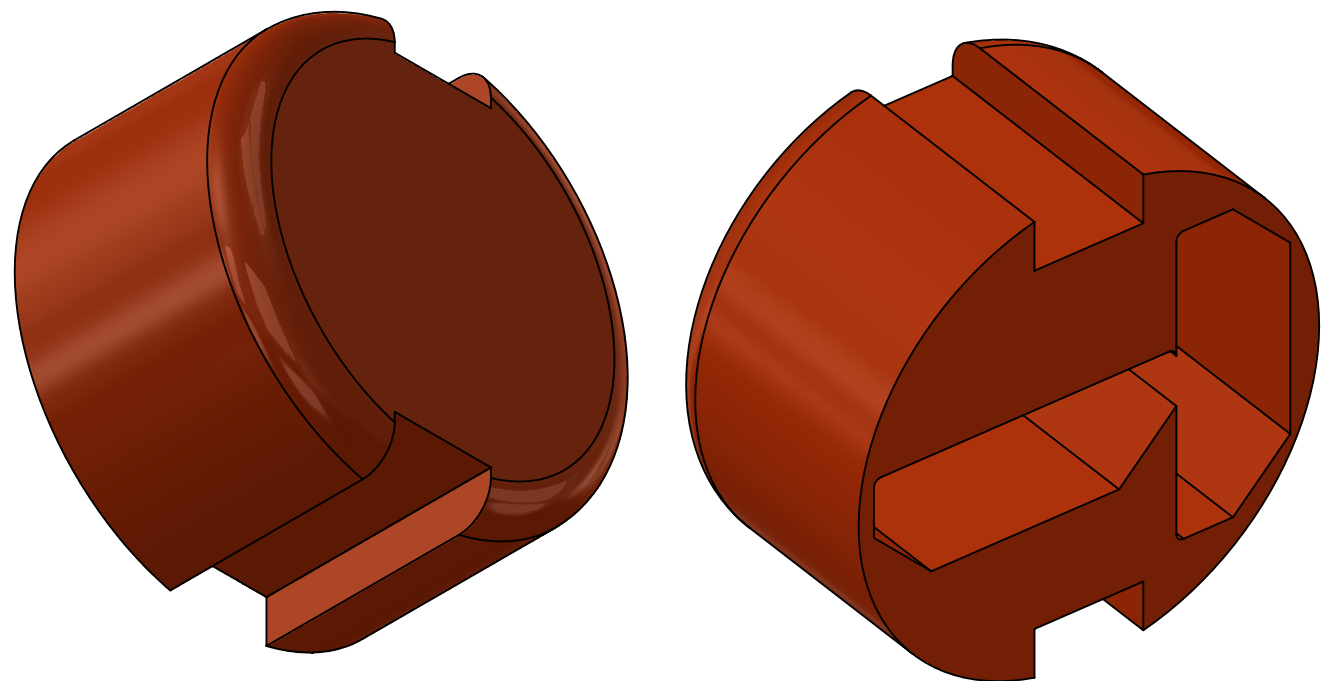

R.P. - FormLabs - "Tough" Material 100 μm

BILL OF MATERIALS									
Shop / Q.C.		UNLESS OTHERWISE SPECIFIED TOLERANCES ARE:			APPROVALS DATE		 Monterey Bay Aquarium Research Institute 7700 Sandholdt Road, Moss Landing, CA 95039 Phone: +1(831) 775-1700		
Inspector		1 PLACE DIM ±1/16	2 PLACE DIM ±.02	3 PLACE DIM ±.005	ANGLES ±1°	DRAWN E. MARTIN	1/29/19		
Shop Foreman		1. DIMENSIONS ARE IN INCHES 2. DIMENSION LIMITS HELD AFTER PLATING. 3. REMOVE BURRS AND SHARP EDGES .015 MAX. 4. MACHINED FILLET RADI .0150-.030. 5. MACHINED DIAMETERS ON A COMMON CENTERLINE CONCENTRIC WITHIN .005 6. PERPENDICULARITY & PARALLELISM OF MACHINED SURFACES .002 PER INCH, MAX .012 INCHES FOR SINGLE SURFACE.				ENGINEER E. MARTIN	1/29/19		
Engineer						CHECKED xx xx/xx/xx			
						PROJECT NO.	901101		
NEXT ASSY Description	NEXT ASSY Number					PROJECT	Ocean Imaging		
Application		DO NOT SCALE DRAWING				WEIGHT	lb.		
						SIZE B	DWG. NO. 100221312		REV. A
						SCALE 12:1	CAD FILE: HALLFIXTURE.SLDPRT		SHEET 1 OF 1