


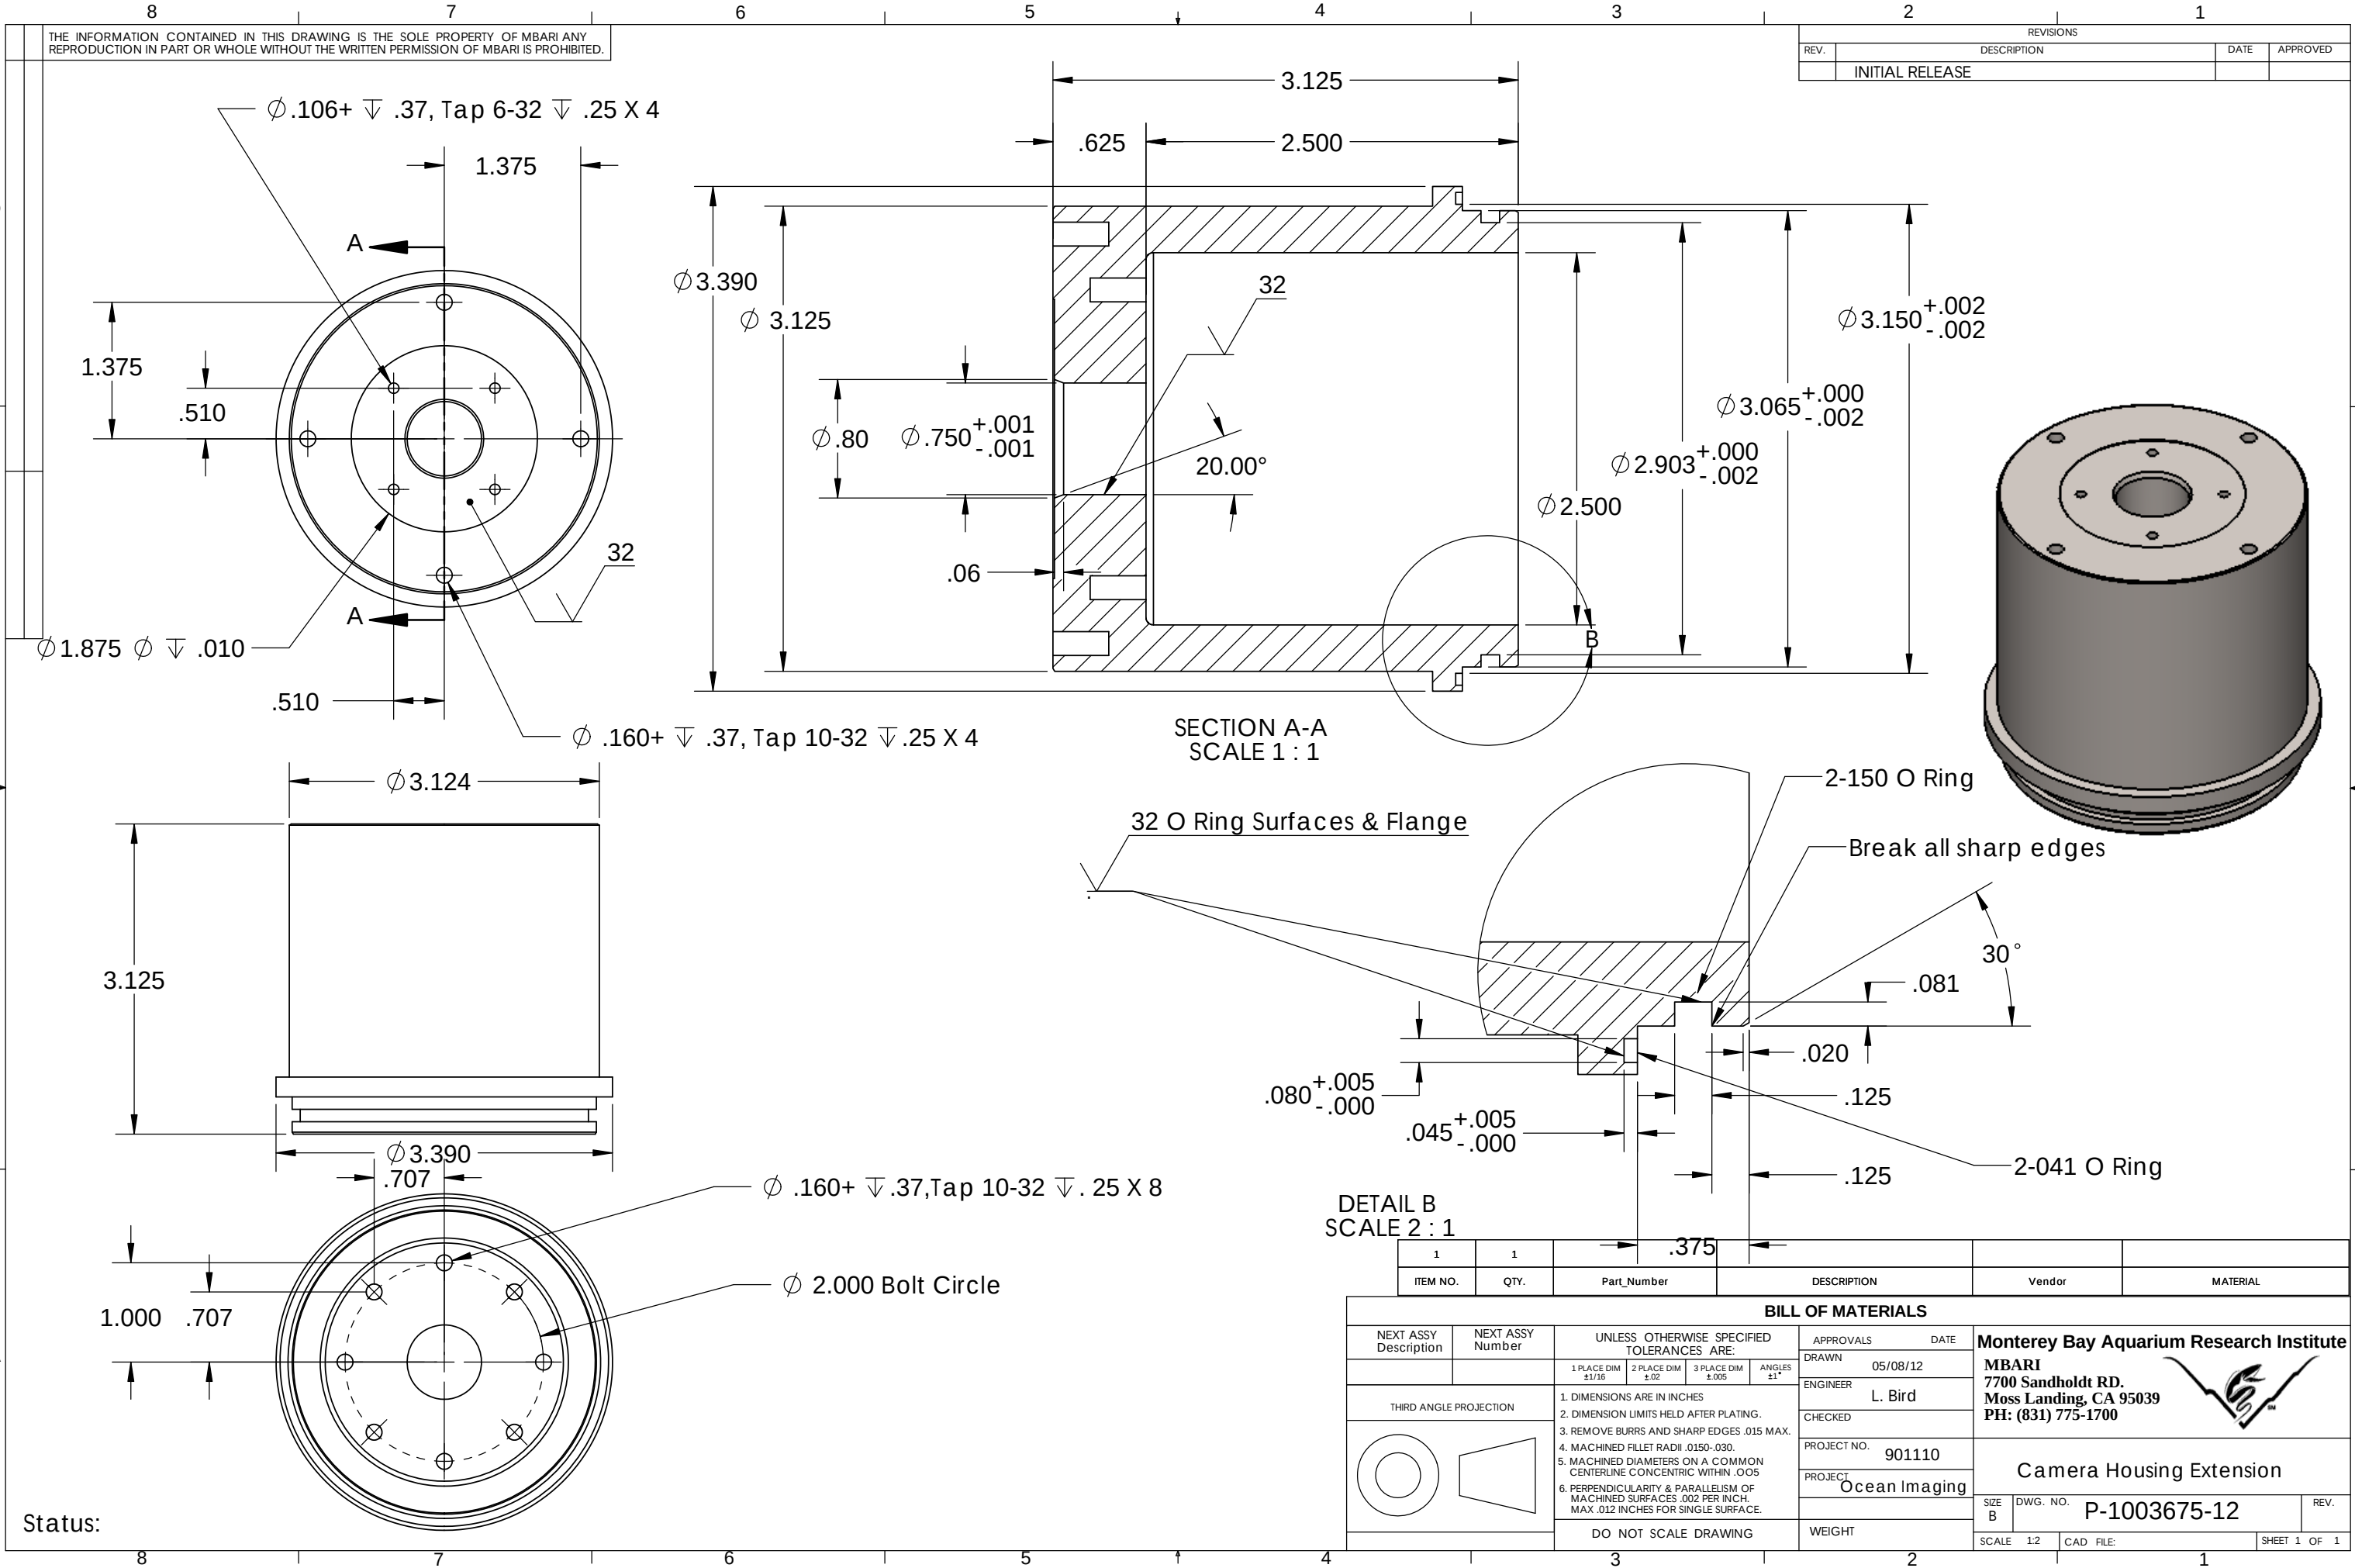

THE INFORMATION CONTAINED IN THIS DRAWING IS THE SOLE PROPERTY OF MBARI ANY REPRODUCTION IN PART OR WHOLE WITHOUT THE WRITTEN PERMISSION OF MBARI IS PROHIBITED.


REVISIONS			
REV.	DESCRIPTION	DATE	APPROVED
	INITIAL RELEASE		

SECTION A-A
SCALE 1 : 1

DETAIL B
SCALE 2 : 1

1	1	Part Number	DESCRIPTION	Vendor	MATERIAL
ITEM NO.	QTY.				

BILL OF MATERIALS					
NEXT ASSY Description	NEXT ASSY Number	UNLESS OTHERWISE SPECIFIED TOLERANCES ARE:			APPROVALS DATE
		1 PLACE DIM $\pm 1/16$	2 PLACE DIM $\pm .02$	3 PLACE DIM $\pm .005$	ENGINEER 05/08/12
					CHECKED L. Bird
					PROJECT NO. 901110
					PROJECT Ocean Imaging
					WEIGHT
					SCALE 1:2 DWG. NO. P-1003675-12 REV.
					CAD FILE: SHEET 1 OF 1

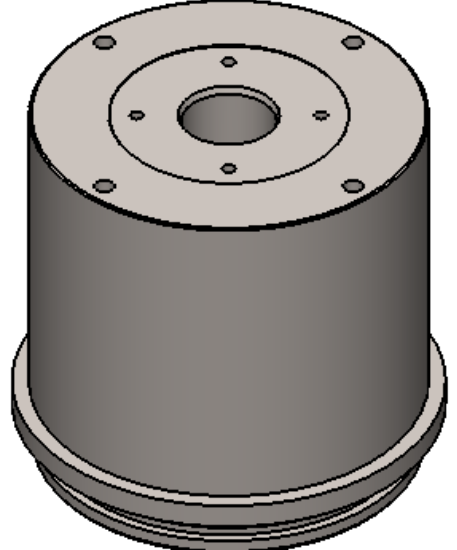

Status: