

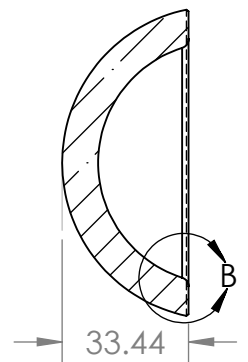


REVISIONS		DATE	APPROVED
ZONE	REV.		

PART MODIFICATION

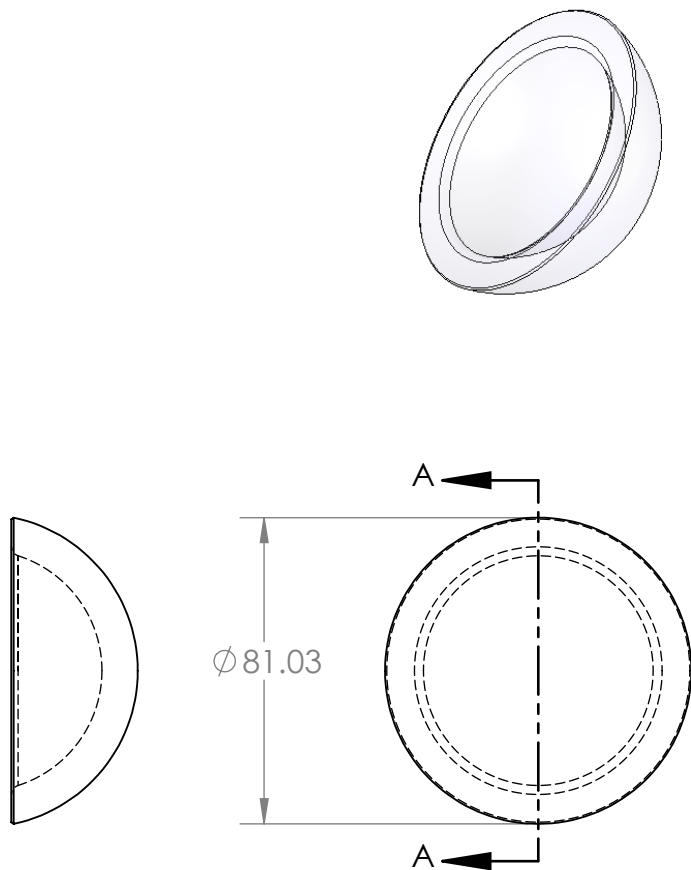

SECTION A-A

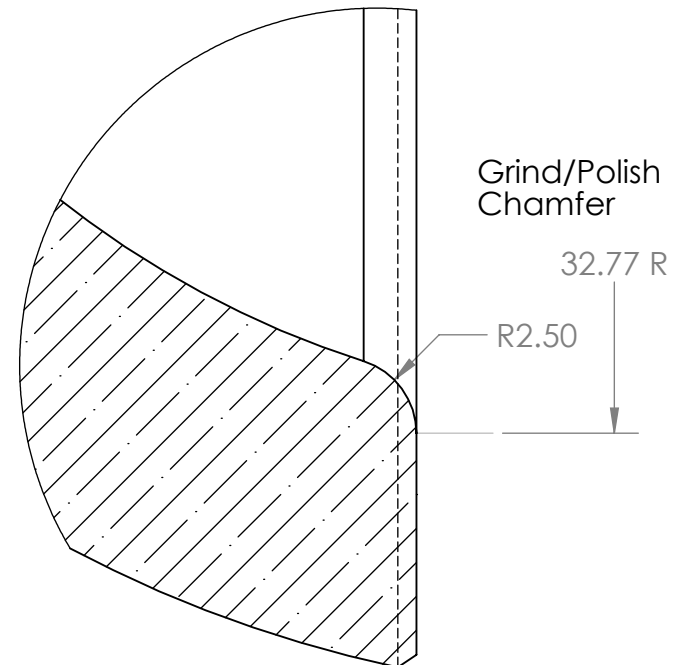

DETAIL B
SCALE 4 : 1

Dimensions in mm

		APPROVALS		DATE	Monterey Bay Aquarium Research Institute MBARI 7700 Sandholdt RD. Moss Landing, CA 95039 PH: (831) 775-1700			
		DRAWN						
		CHECKED						
		ENGINEER						
		MATERIAL		--	PROJECT NO.		SSC Camera Dome - Rev A	
		FINISH		--	PROJECT			
NEXT ASSY	USED ON							
APPLICATION		DO NOT SCALE DRAWING				SIZE A	DWG. NO.	REV.
				SCALE:1:2		WEIGHT:	SHEET 1 OF 1	