

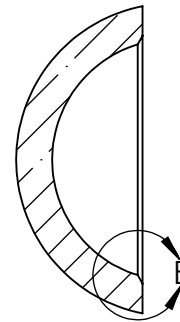
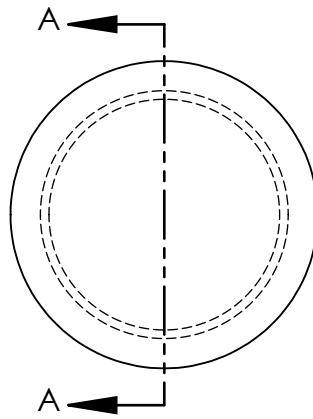
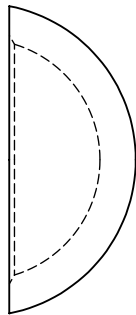


		REVISIONS		
ZONE	REV.	DESCRIPTION	DATE	APPROVED

PART MODIFICATION

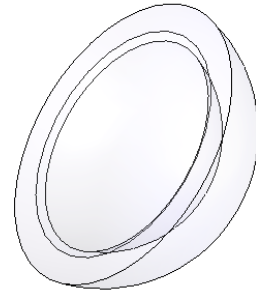

SECTION A-A

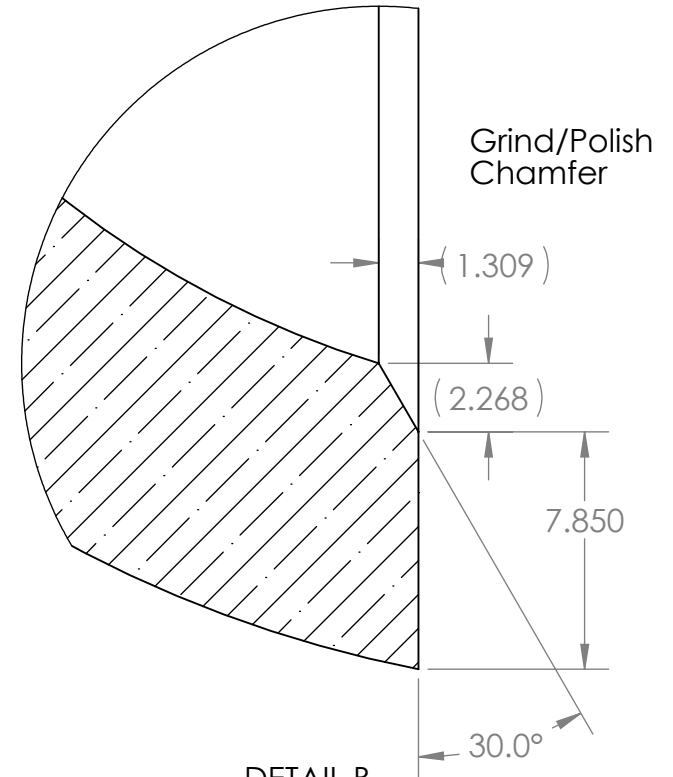

DETAIL B
SCALE 4 : 1

		APPROVALS		DATE	Monterey Bay Aquarium Research Institute	
		DRAWN			MBARI 7700 Sandholdt RD. Moss Landing, CA 95039 PH: (831) 775-1700	
		CHECKED				
		ENGINEER				
		PROJECT NO.				
		PROJECT				
		MATERIAL	--		SSC Camera Dome - Rev A	
		FINISH	--			
NEXT ASSY	USED ON			SIZE	DWG. NO.	REV.
APPLICATION		DO NOT SCALE DRAWING		A		
				SCALE:1:2	WEIGHT:	SHEET 1 OF 1

