

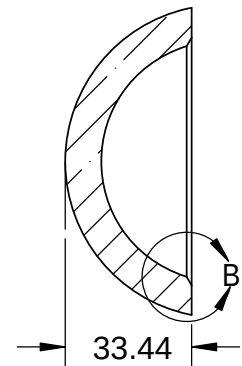


		REVISIONS		
ZONE	REV.	DESCRIPTION	DATE	APPROVED

PART MODIFICATION

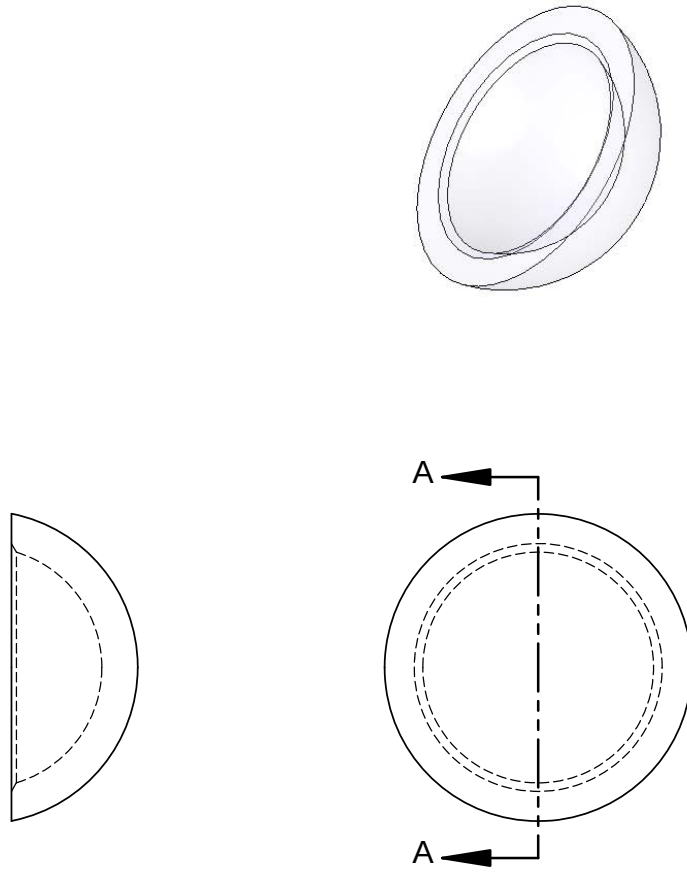

SECTION A-A

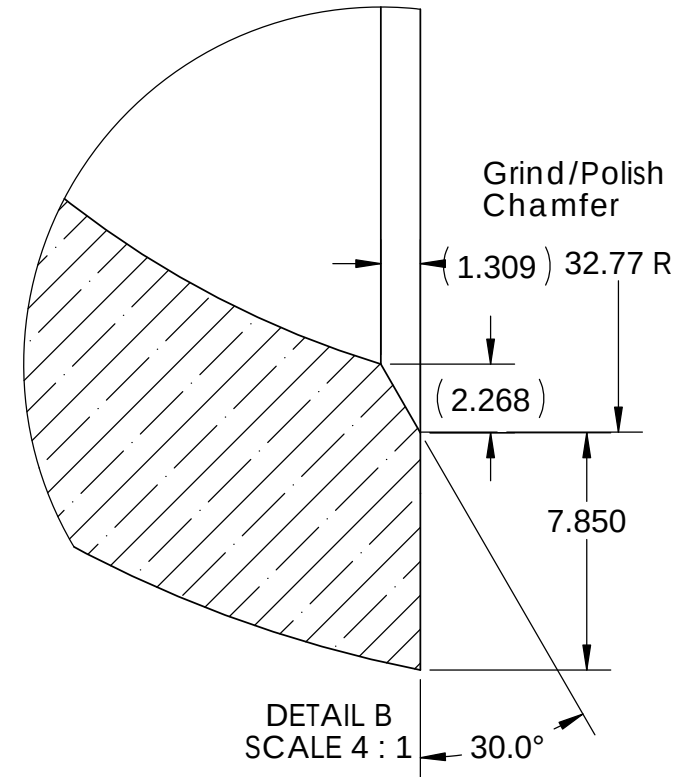

Dimensions in mm

			APPROVALS		DATE	Monterey Bay Aquarium Research Institute MBARI 7700 Sandholdt RD. Moss Landing, CA 95039 PH: (831) 775-1700 
			DRAWN			
			CHECKED			
			ENGINEER			
		MATERIAL	--		PROJECT NO.	SSC Camera Dome - Rev A
		FINISH	--		PROJECT	
NEXT ASSY	USED ON					
APPLICATION		DO NOT SCALE DRAWING				SIZE A DWG. NO. SCALE:1:2 WEIGHT: SHEET 1 OF 1