


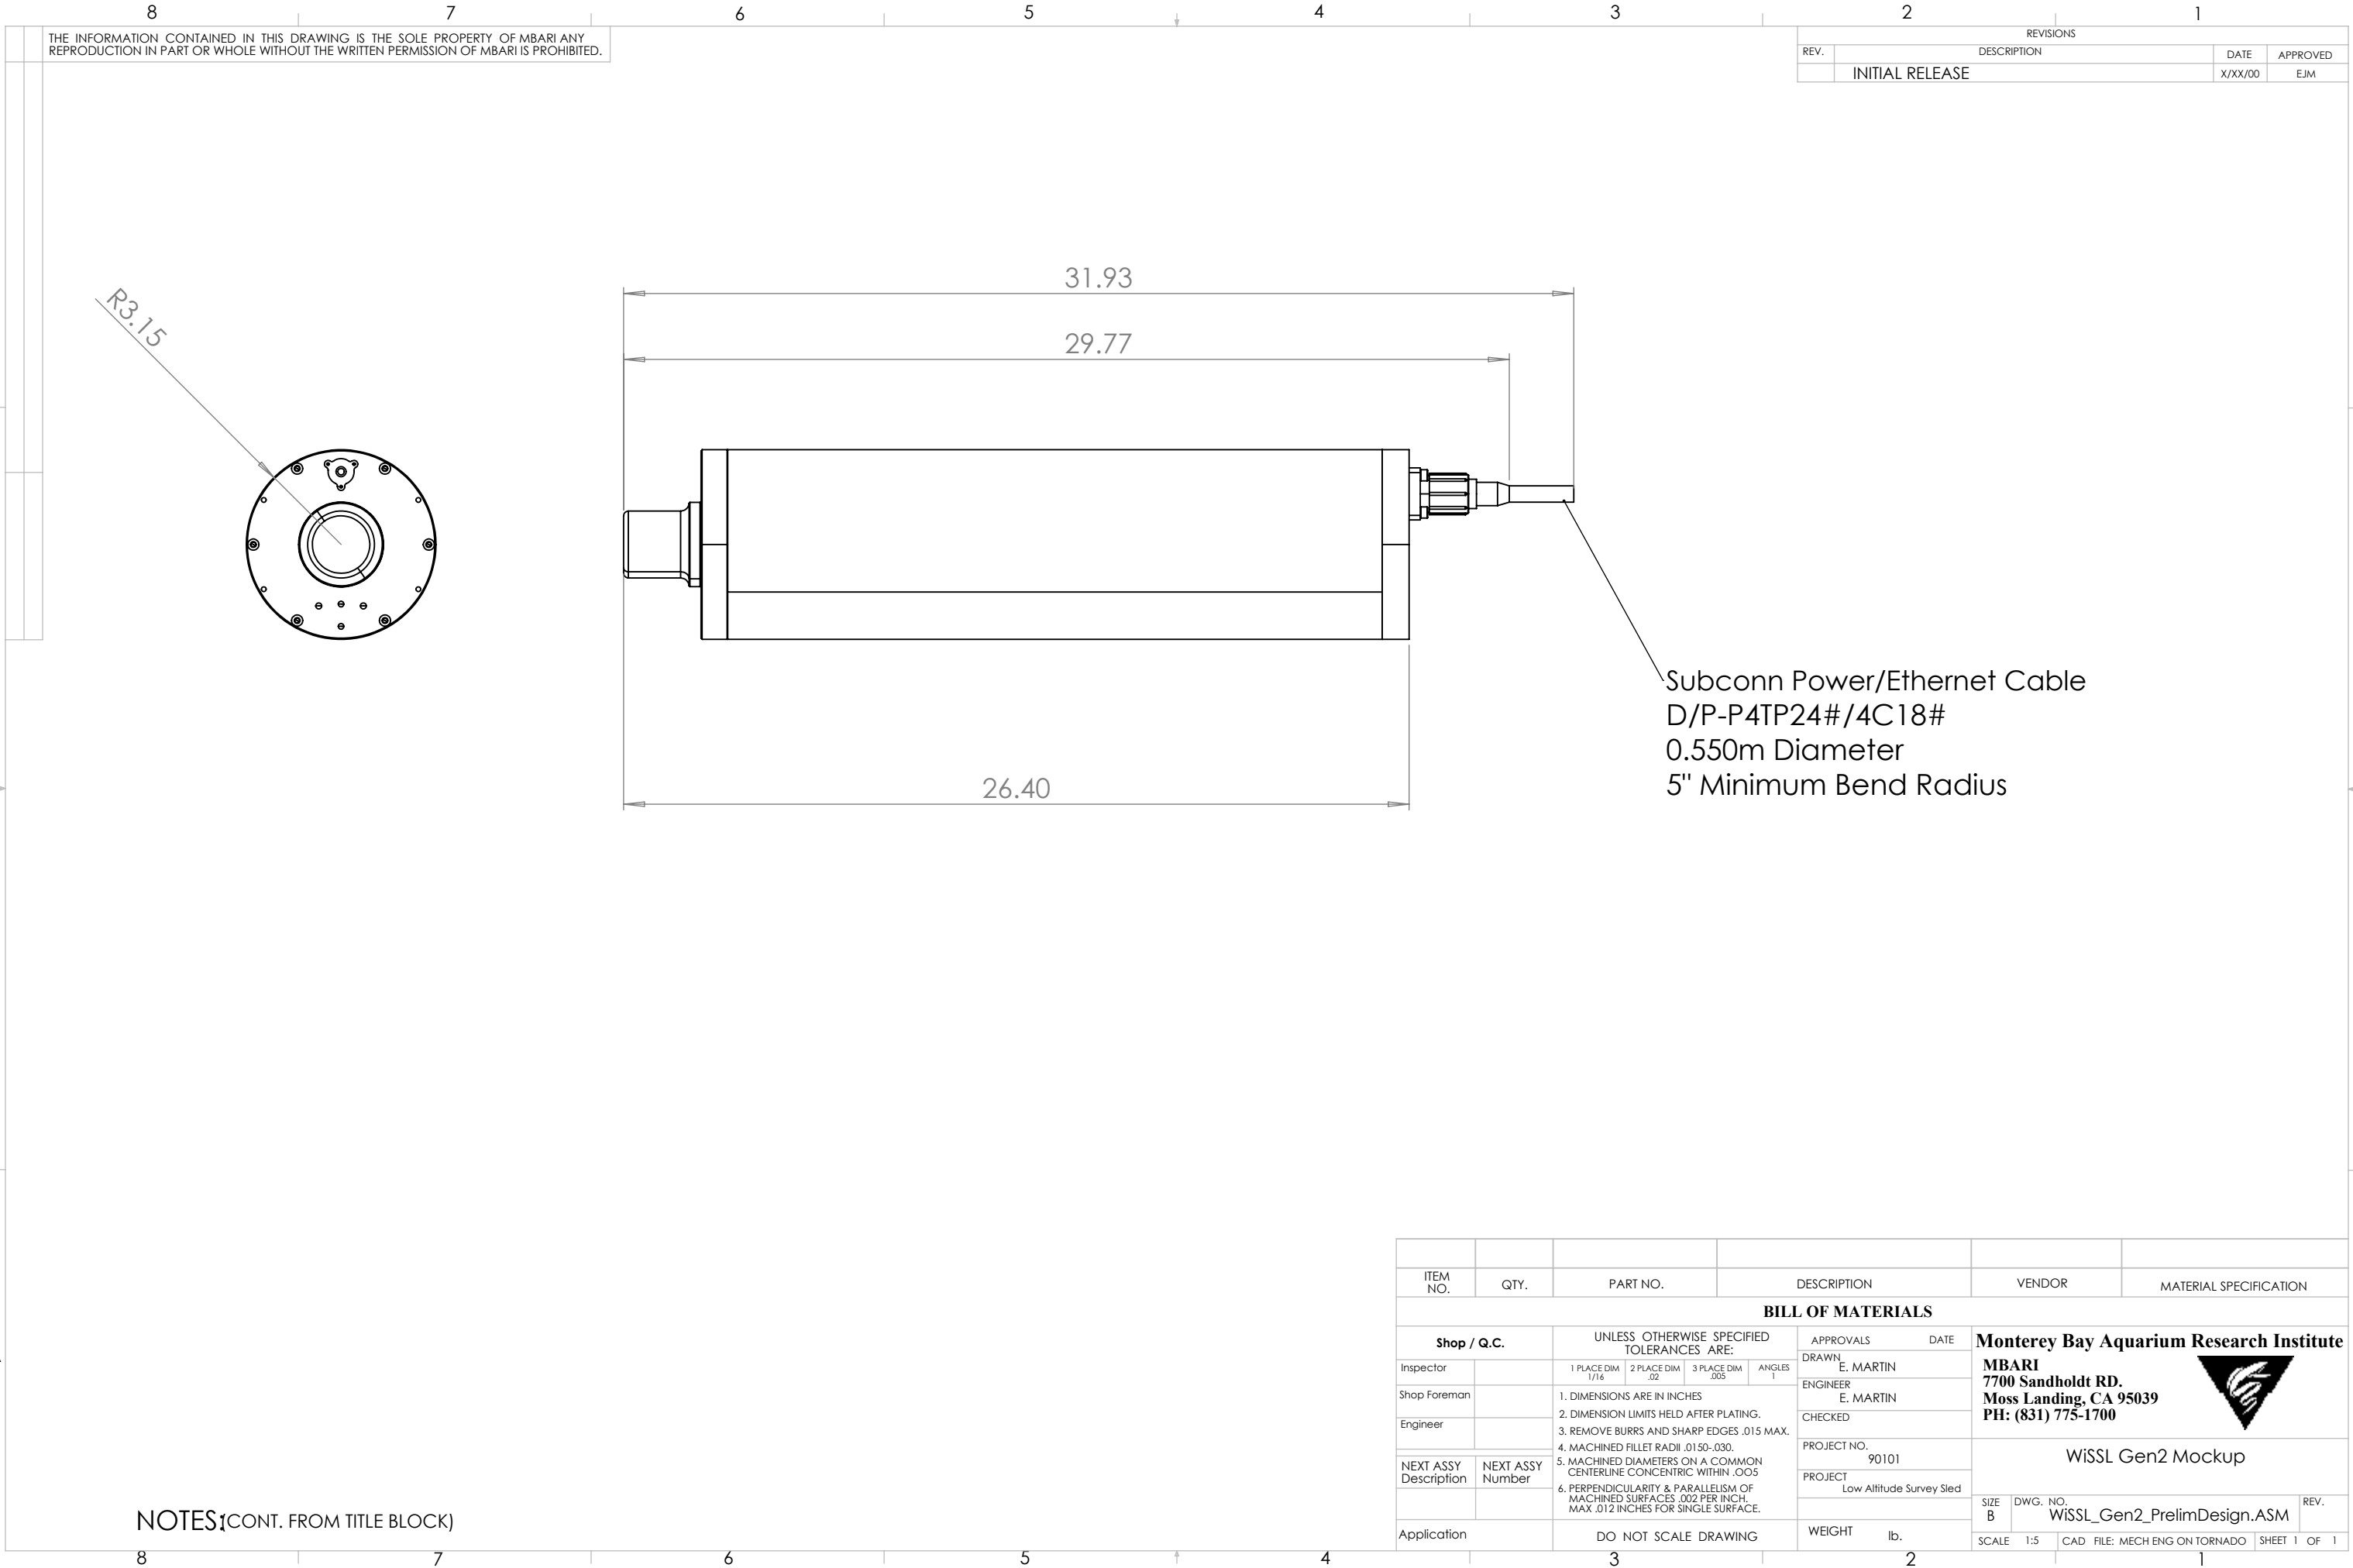

THE INFORMATION CONTAINED IN THIS DRAWING IS THE SOLE PROPERTY OF MBARI ANY REPRODUCTION IN PART OR WHOLE WITHOUT THE WRITTEN PERMISSION OF MBARI IS PROHIBITED.

REVISIONS			
REV.	DESCRIPTION	DATE	APPROVED
	INITIAL RELEASE	X/XX/00	EJM

Subconn Power/Ethernet Cable
D/P-P4TP24#/4C18#
0.550m Diameter
5" Minimum Bend Radius

NOTES1 (CONT. FROM TITLE BLOCK)

ITEM NO.	QTY.	PART NO.	DESCRIPTION			VENDOR	MATERIAL SPECIFICATION	
BILL OF MATERIALS								
Shop / Q.C.		UNLESS OTHERWISE SPECIFIED TOLERANCES ARE:			APPROVALS		DATE	
Inspector		1 PLACE DIM 1/16	2 PLACE DIM .02	3 PLACE DIM .005	ANGLES 1	DRAWN E. MARTIN	Monterey Bay Aquarium Research Institute MBARI 7700 Sandholdt RD. Moss Landing, CA 95039 PH: (831) 775-1700 	
Shop Foreman		1. DIMENSIONS ARE IN INCHES 2. DIMENSION LIMITS HELD AFTER PLATING. 3. REMOVE BURRS AND SHARP EDGES .015 MAX. 4. MACHINED FILLET RADII .0150-.030. 5. MACHINED DIAMETERS ON A COMMON CENTERLINE CONCENTRIC WITHIN .005 6. PERPENDICULARITY & PARALLELISM OF MACHINED SURFACES .002 PER INCH. MAX .012 INCHES FOR SINGLE SURFACE.			ENGINEER E. MARTIN			
Engineer					CHECKED			
NEXT ASSY Description	NEXT ASSY Number					PROJECT NO. 90101	WiSSL Gen2 Mockup	
						PROJECT Low Altitude Survey Sled		
						SIZE B	DWG. NO. WiSSL_Gen2_PrelimDesign.ASM	REV.
Application		DO NOT SCALE DRAWING			WEIGHT lb.	SCALE 1:5	CAD FILE: MECH ENG ON TORNADO	SHEET 1 OF 1



Monterey Bay Aquarium Research Institute
MBARI
7700 Sandholdt RD.
Moss Landing, CA 95039
PH: (831) 775-1700

WISSL Gen2 Mockup