


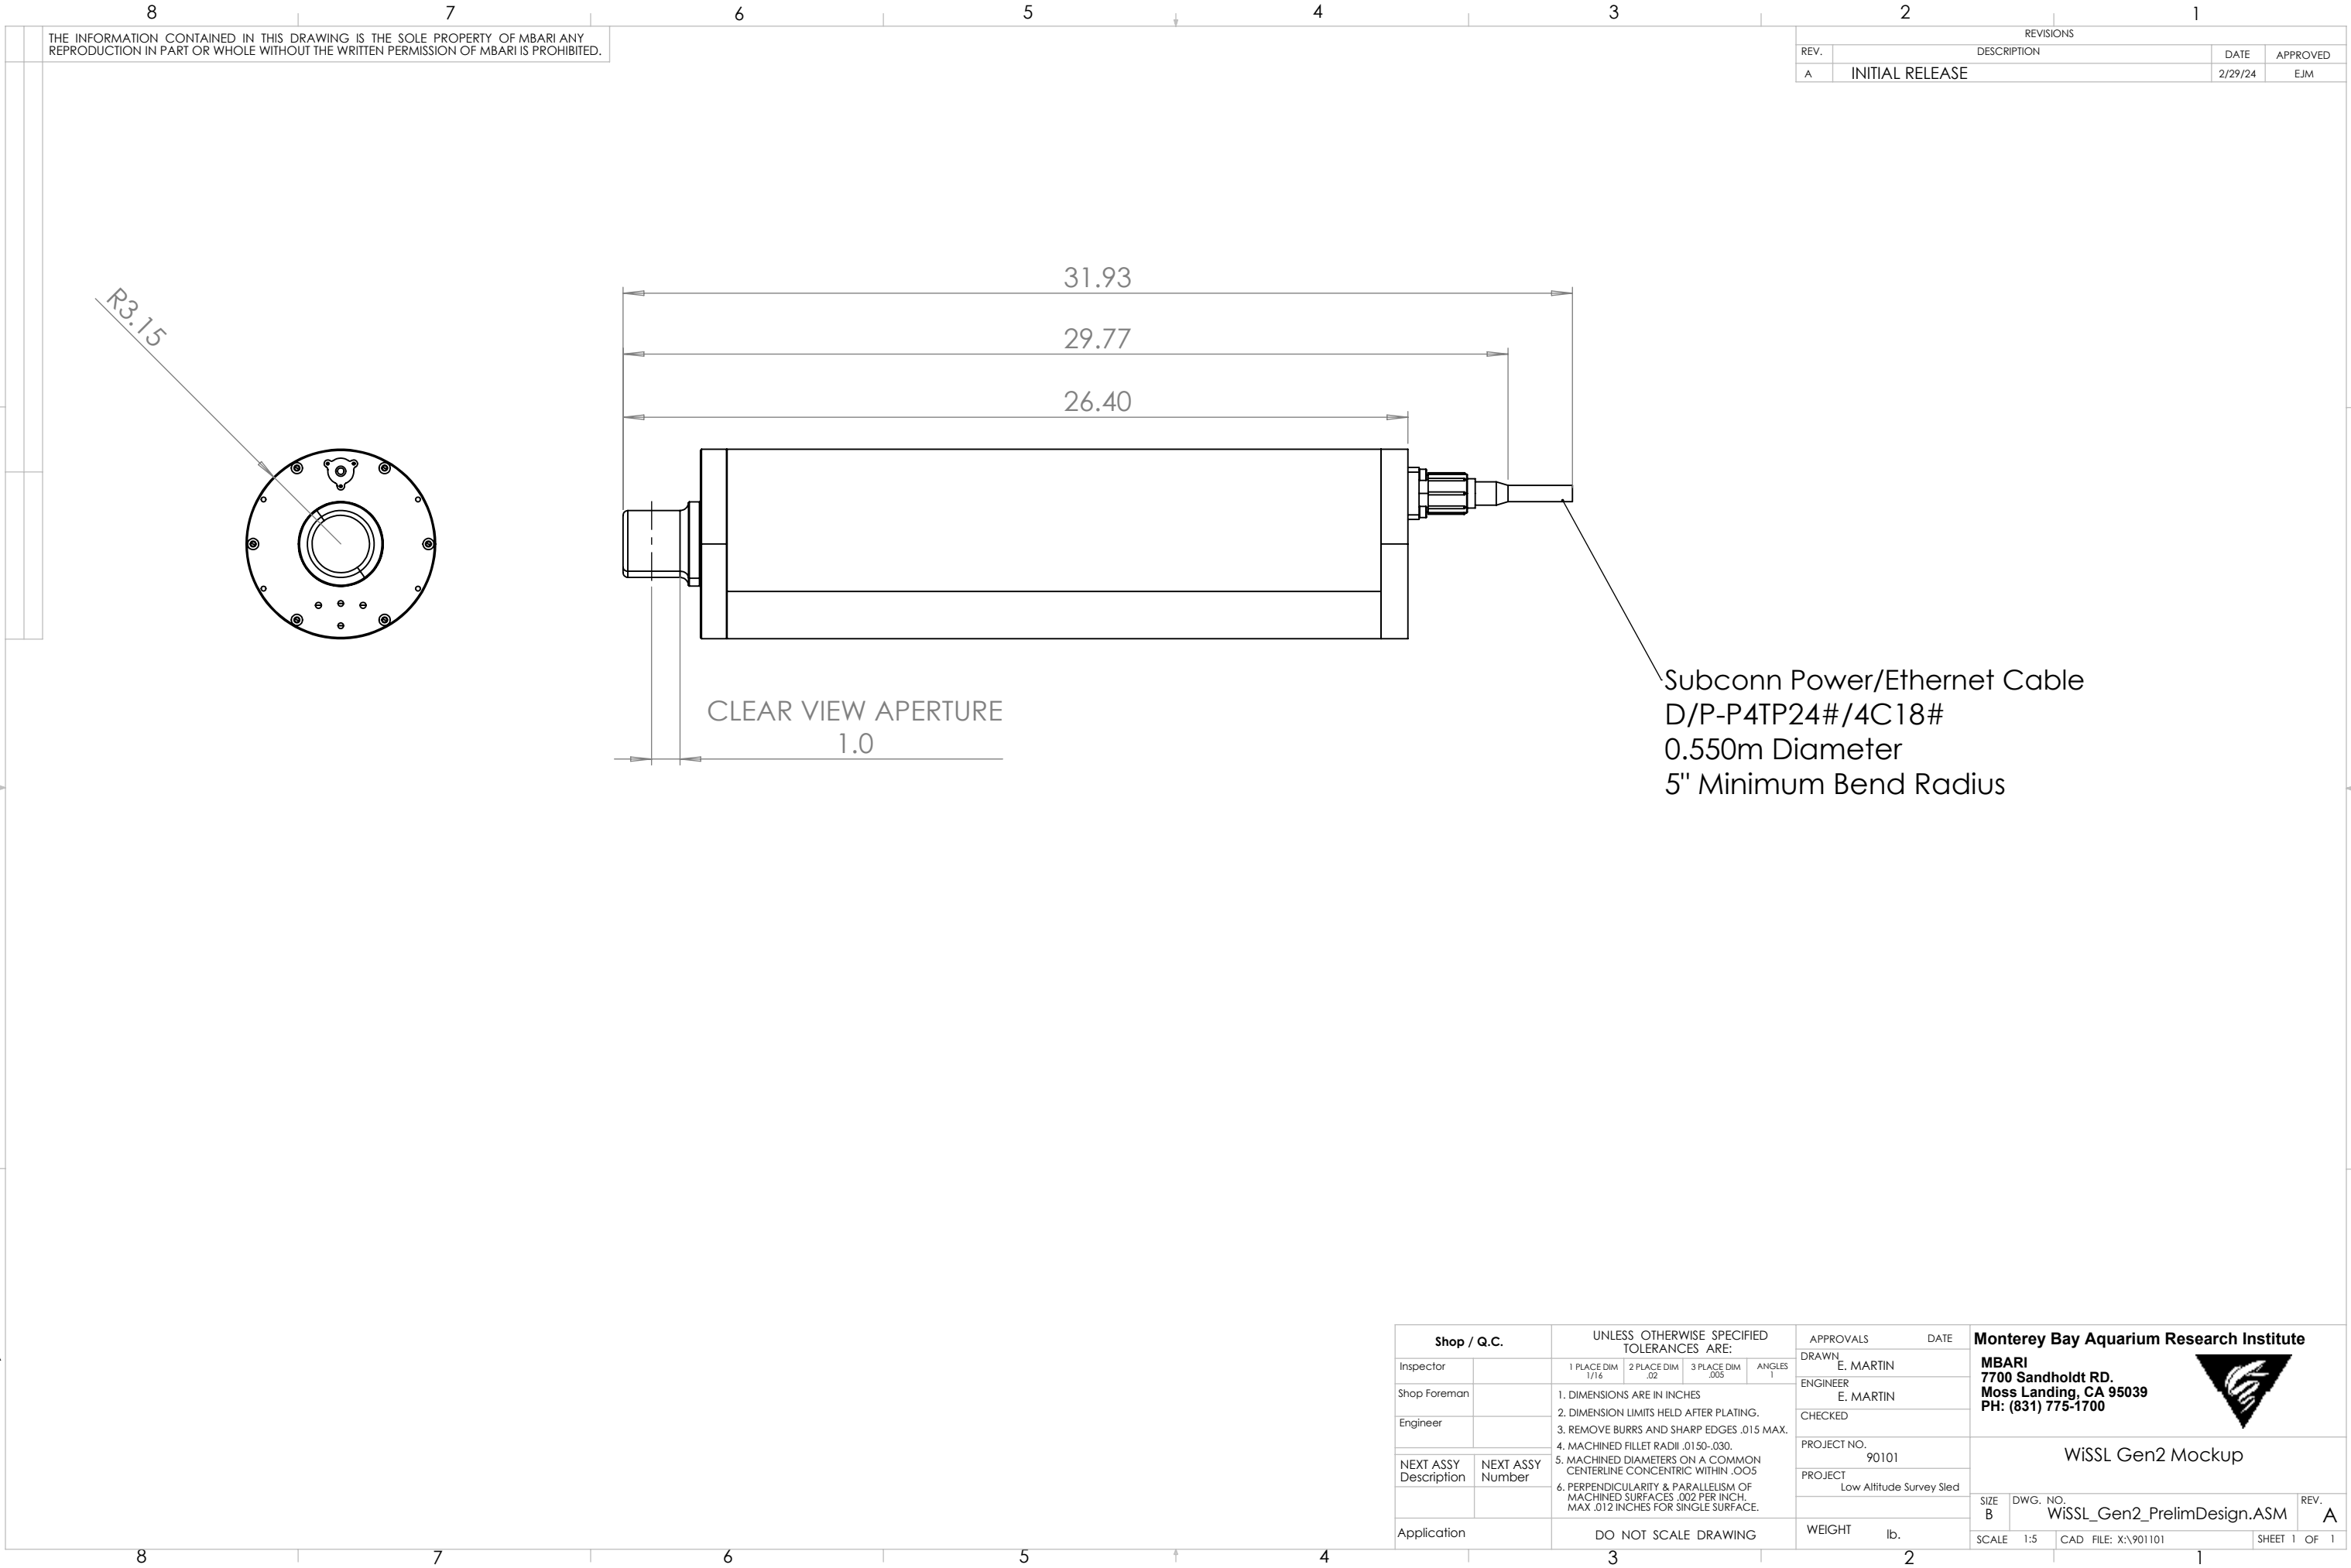

THE INFORMATION CONTAINED IN THIS DRAWING IS THE SOLE PROPERTY OF MBARI ANY REPRODUCTION IN PART OR WHOLE WITHOUT THE WRITTEN PERMISSION OF MBARI IS PROHIBITED.

REVISIONS			
REV.	DESCRIPTION	DATE	APPROVED
A	INITIAL RELEASE	2/29/24	EJM

Shop / Q.C.		UNLESS OTHERWISE SPECIFIED TOLERANCES ARE:				APPROVALS	DATE	Monterey Bay Aquarium Research Institute			
Inspector		1 PLACE DIM 1/16	2 PLACE DIM .02	3 PLACE DIM .005	ANGLES 1°	DRAWN	E. MARTIN	MBARI 7700 Sandholdt RD. Moss Landing, CA 95039 PH: (831) 775-1700 			
Shop Foreman		1. DIMENSIONS ARE IN INCHES 2. DIMENSION LIMITS HELD AFTER PLATING. 3. REMOVE BURRS AND SHARP EDGES .015 MAX. 4. MACHINED FILLET RADII .0150-.030. 5. MACHINED DIAMETERS ON A COMMON CENTERLINE CONCENTRIC WITHIN .005 6. PERPENDICULARITY & PARALLELISM OF MACHINED SURFACES .002 PER INCH. MAX .012 INCHES FOR SINGLE SURFACE.				ENGINEER	E. MARTIN				
Engineer						CHECKED					
NEXT ASSY Description	NEXT ASSY Number					PROJECT NO.	90101	WiSSL Gen2 Mockup			
						PROJECT	Low Altitude Survey Sled				
Application		DO NOT SCALE DRAWING				WEIGHT	lb.	SIZE B	DWG. NO. WiSSL_Gen2_PrelimDesign.ASM	REV. A	
						SCALE	1:5	CAD FILE: X:\901101	SHEET 1 OF 1		