
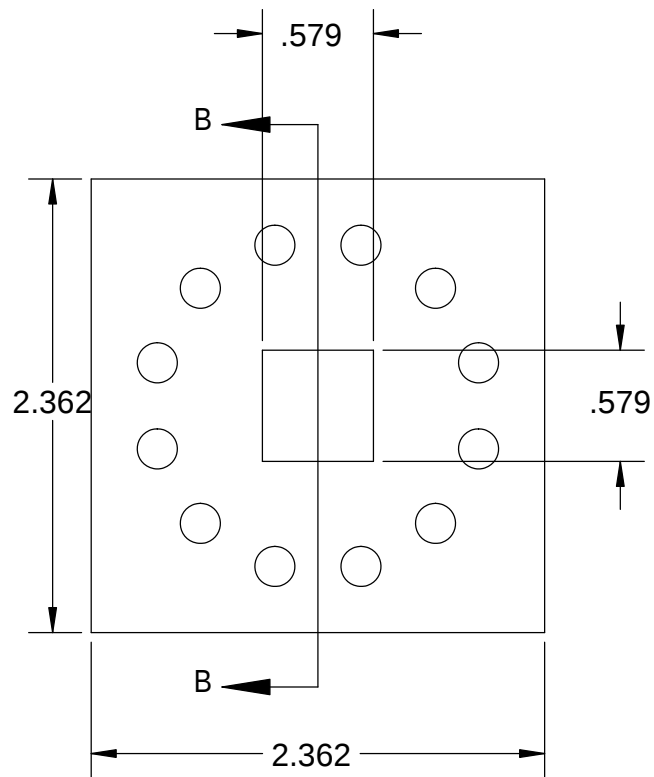
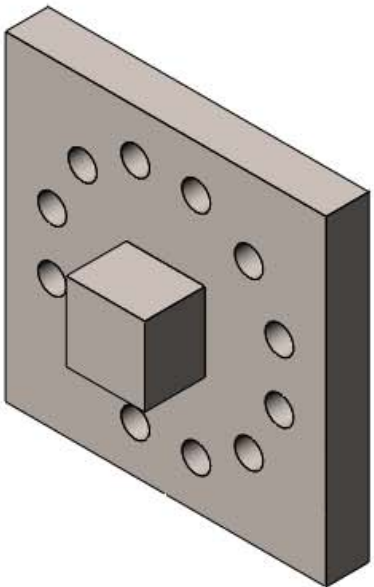
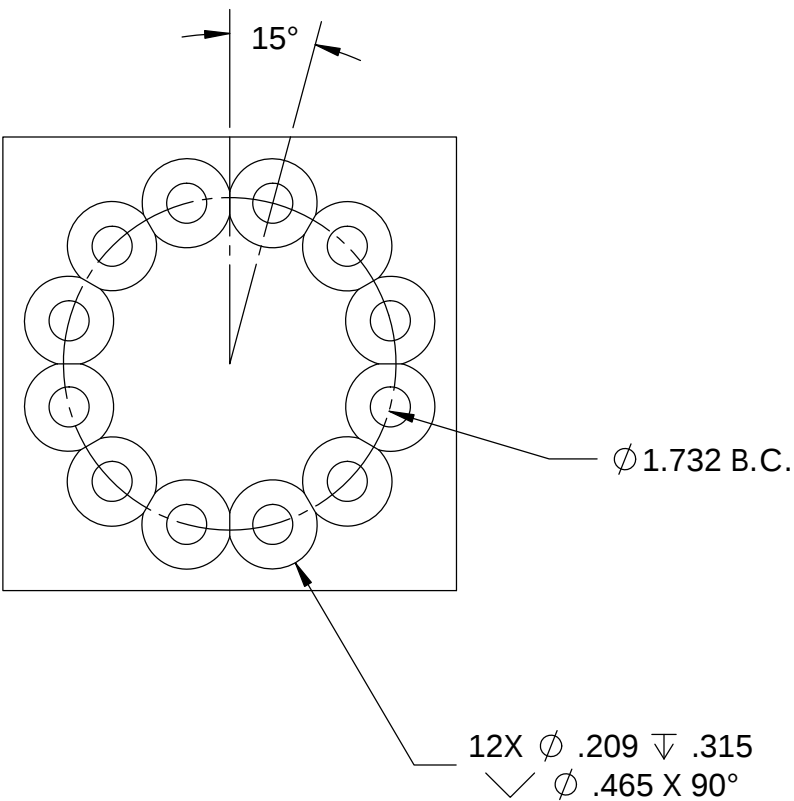
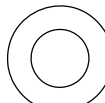


SECTION B-B

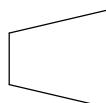

BILL OF MATERIALS										
NEXT ASSY Description	NEXT ASSY Number	UNLESS OTHERWISE SPECIFIED TOLERANCES ARE:				APPROVALS		DATE		
		1 PLACE DIM ±1/16	2 PLACE DIM ±.02	3 PLACE DIM ±.005	ANGLES ±1°	DRAWN	2/19/2019			
THIRD ANGLE PROJECTION		1. DIMENSIONS ARE IN INCHES 2. DIMENSION LIMITS HELD AFTER PLATING. 3. REMOVE BURRS AND SHARP EDGES .015 MAX. 4. MACHINED FILLET RADII .0150-.030. 5. MACHINED DIAMETERS ON A COMMON CENTERLINE CONCENTRIC WITHIN .005 6. PERPENDICULARITY & PARALLELISM OF MACHINED SURFACES .002 PER INCH. MAX .012 INCHES FOR SINGLE SURFACE.				ENGINEER	Monterey Bay Aquarium Research Institute MBARI 7700 Sandholdt RD. Moss Landing, CA 95039 PH: (831) 775-1700 			
						CHECKED				
						PROJECT NO.				
						PROJECT				
								Bottom Cap Rev3		
 		DO NOT SCALE DRAWING				WEIGHT	SIZE B		DWG. NO.	REV.
						AISI 316 Stainless Steel Sheet (SS)				SCALE 1:1

Location: C:\Users\pami\Desktop\901103\

Status: Material: AISI 316 Stainless Steel Sheet (SS) Last Saved: 8/19/2019 12:20:40 PM