
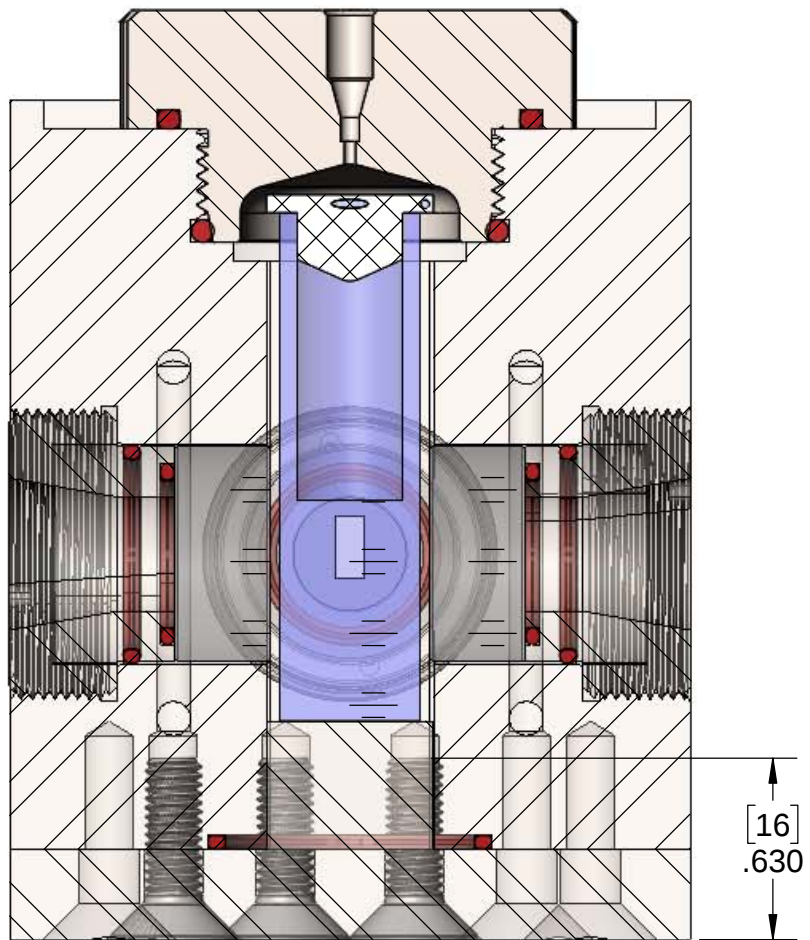


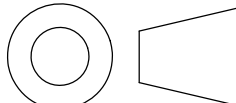

SECTION A-A
SCALE 1.5 : 1

BILL OF MATERIALS										
NEXT ASSY Description	NEXT ASSY Number	UNLESS OTHERWISE SPECIFIED TOLERANCES ARE:				APPROVALS		DATE		Monterey Bay Aquarium Research Institute MBARI 7700 Sandholdt RD. Moss Landing, CA 95039 PH: (831) 775-1700 
						DRAWN	2/19/2019			
THIRD ANGLE PROJECTION 		1 PLACE DIM ±1/16	2 PLACE DIM ±.02	3 PLACE DIM ±.005	ANGLES ±1°	ENGINEER				
		1. DIMENSIONS ARE IN INCHES 2. DIMENSION LIMITS HELD AFTER PLATING. 3. REMOVE BURRS AND SHARP EDGES .015 MAX. 4. MACHINED FILLET RADII .0150-.030. 5. MACHINED DIAMETERS ON A COMMON CENTERLINE CONCENTRIC WITHIN .005 6. PERPENDICULARITY & PARALLELISM OF MACHINED SURFACES .002 PER INCH. MAX. .012 INCHES FOR SINGLE SURFACE.					CHECKED			
							PROJECT NO.			
							PROJECT			
								High Pressure Cell rev3		
						SIZE B	DWG. NO.			REV.
		DO NOT SCALE DRAWING				WEIGHT		SCALE 1:1 CAD FILE: SHEET 1 OF 1		

Location: C:\Users\pami\Desktop\901103\

Status: Material:

Last Saved: 1/8/2020 11:51:52 AM