
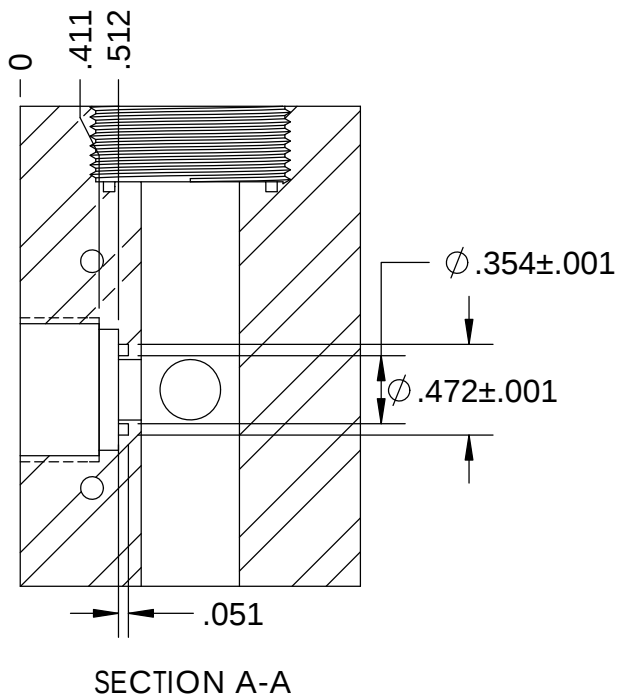
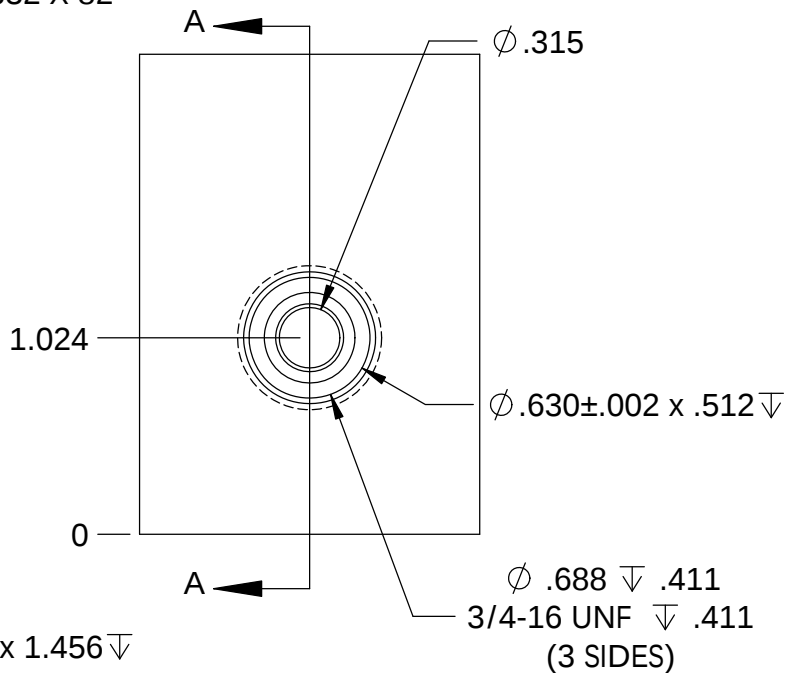
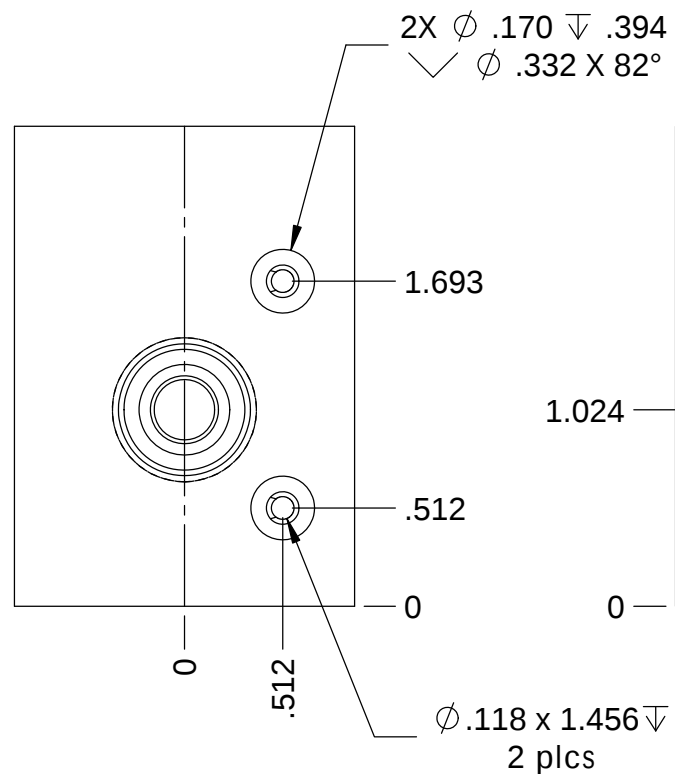


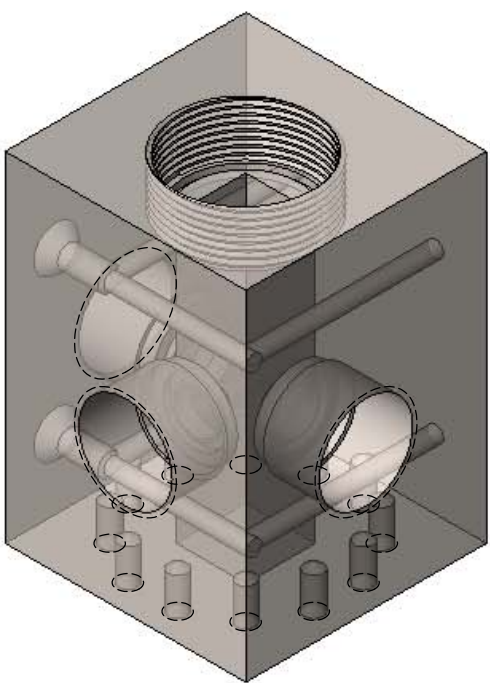

BILL OF MATERIALS												
NEXT ASSY Description	NEXT ASSY Number	UNLESS OTHERWISE SPECIFIED TOLERANCES ARE:				APPROVALS		DATE		Monterey Bay Aquarium Research Institute MBARI 7700 Sandholdt RD. Moss Landing, CA 95039 PH: (831) 775-1700 		
		1 PLACE DIM ±1/16	2 PLACE DIM ±.02	3 PLACE DIM ±.005	ANGLES ±1°	DRAWN		2/5/2019				
		1. DIMENSIONS ARE IN INCHES 2. DIMENSION LIMITS HELD AFTER PLATING. 3. REMOVE BURRS AND SHARP EDGES .015 MAX. 4. MACHINED FILLET RADII .0150-.030. 5. MACHINED DIAMETERS ON A COMMON CENTERLINE CONCENTRIC WITHIN .005 6. PERPENDICULARITY & PARALLELISM OF MACHINED SURFACES .002 PER INCH MAX .012 INCHES FOR SINGLE SURFACE.				ENGINEER						
						CHECKED						
THIRD ANGLE PROJECTION						PROJECT NO.				Main Housing rev2		
						PROJECT						
		DO NOT SCALE DRAWING				WEIGHT				SIZE B	DWG. NO.	REV.
						AISI 316 Stainless Steel						
		Sheet (SS)				SCALE		1:1	CAD FILE:		SHEET 1 OF 1	

Status: Material: AISI 316 Stainless Steel Sheet (SS) Last Saved: 2/12/2021 2:32:45 PM