



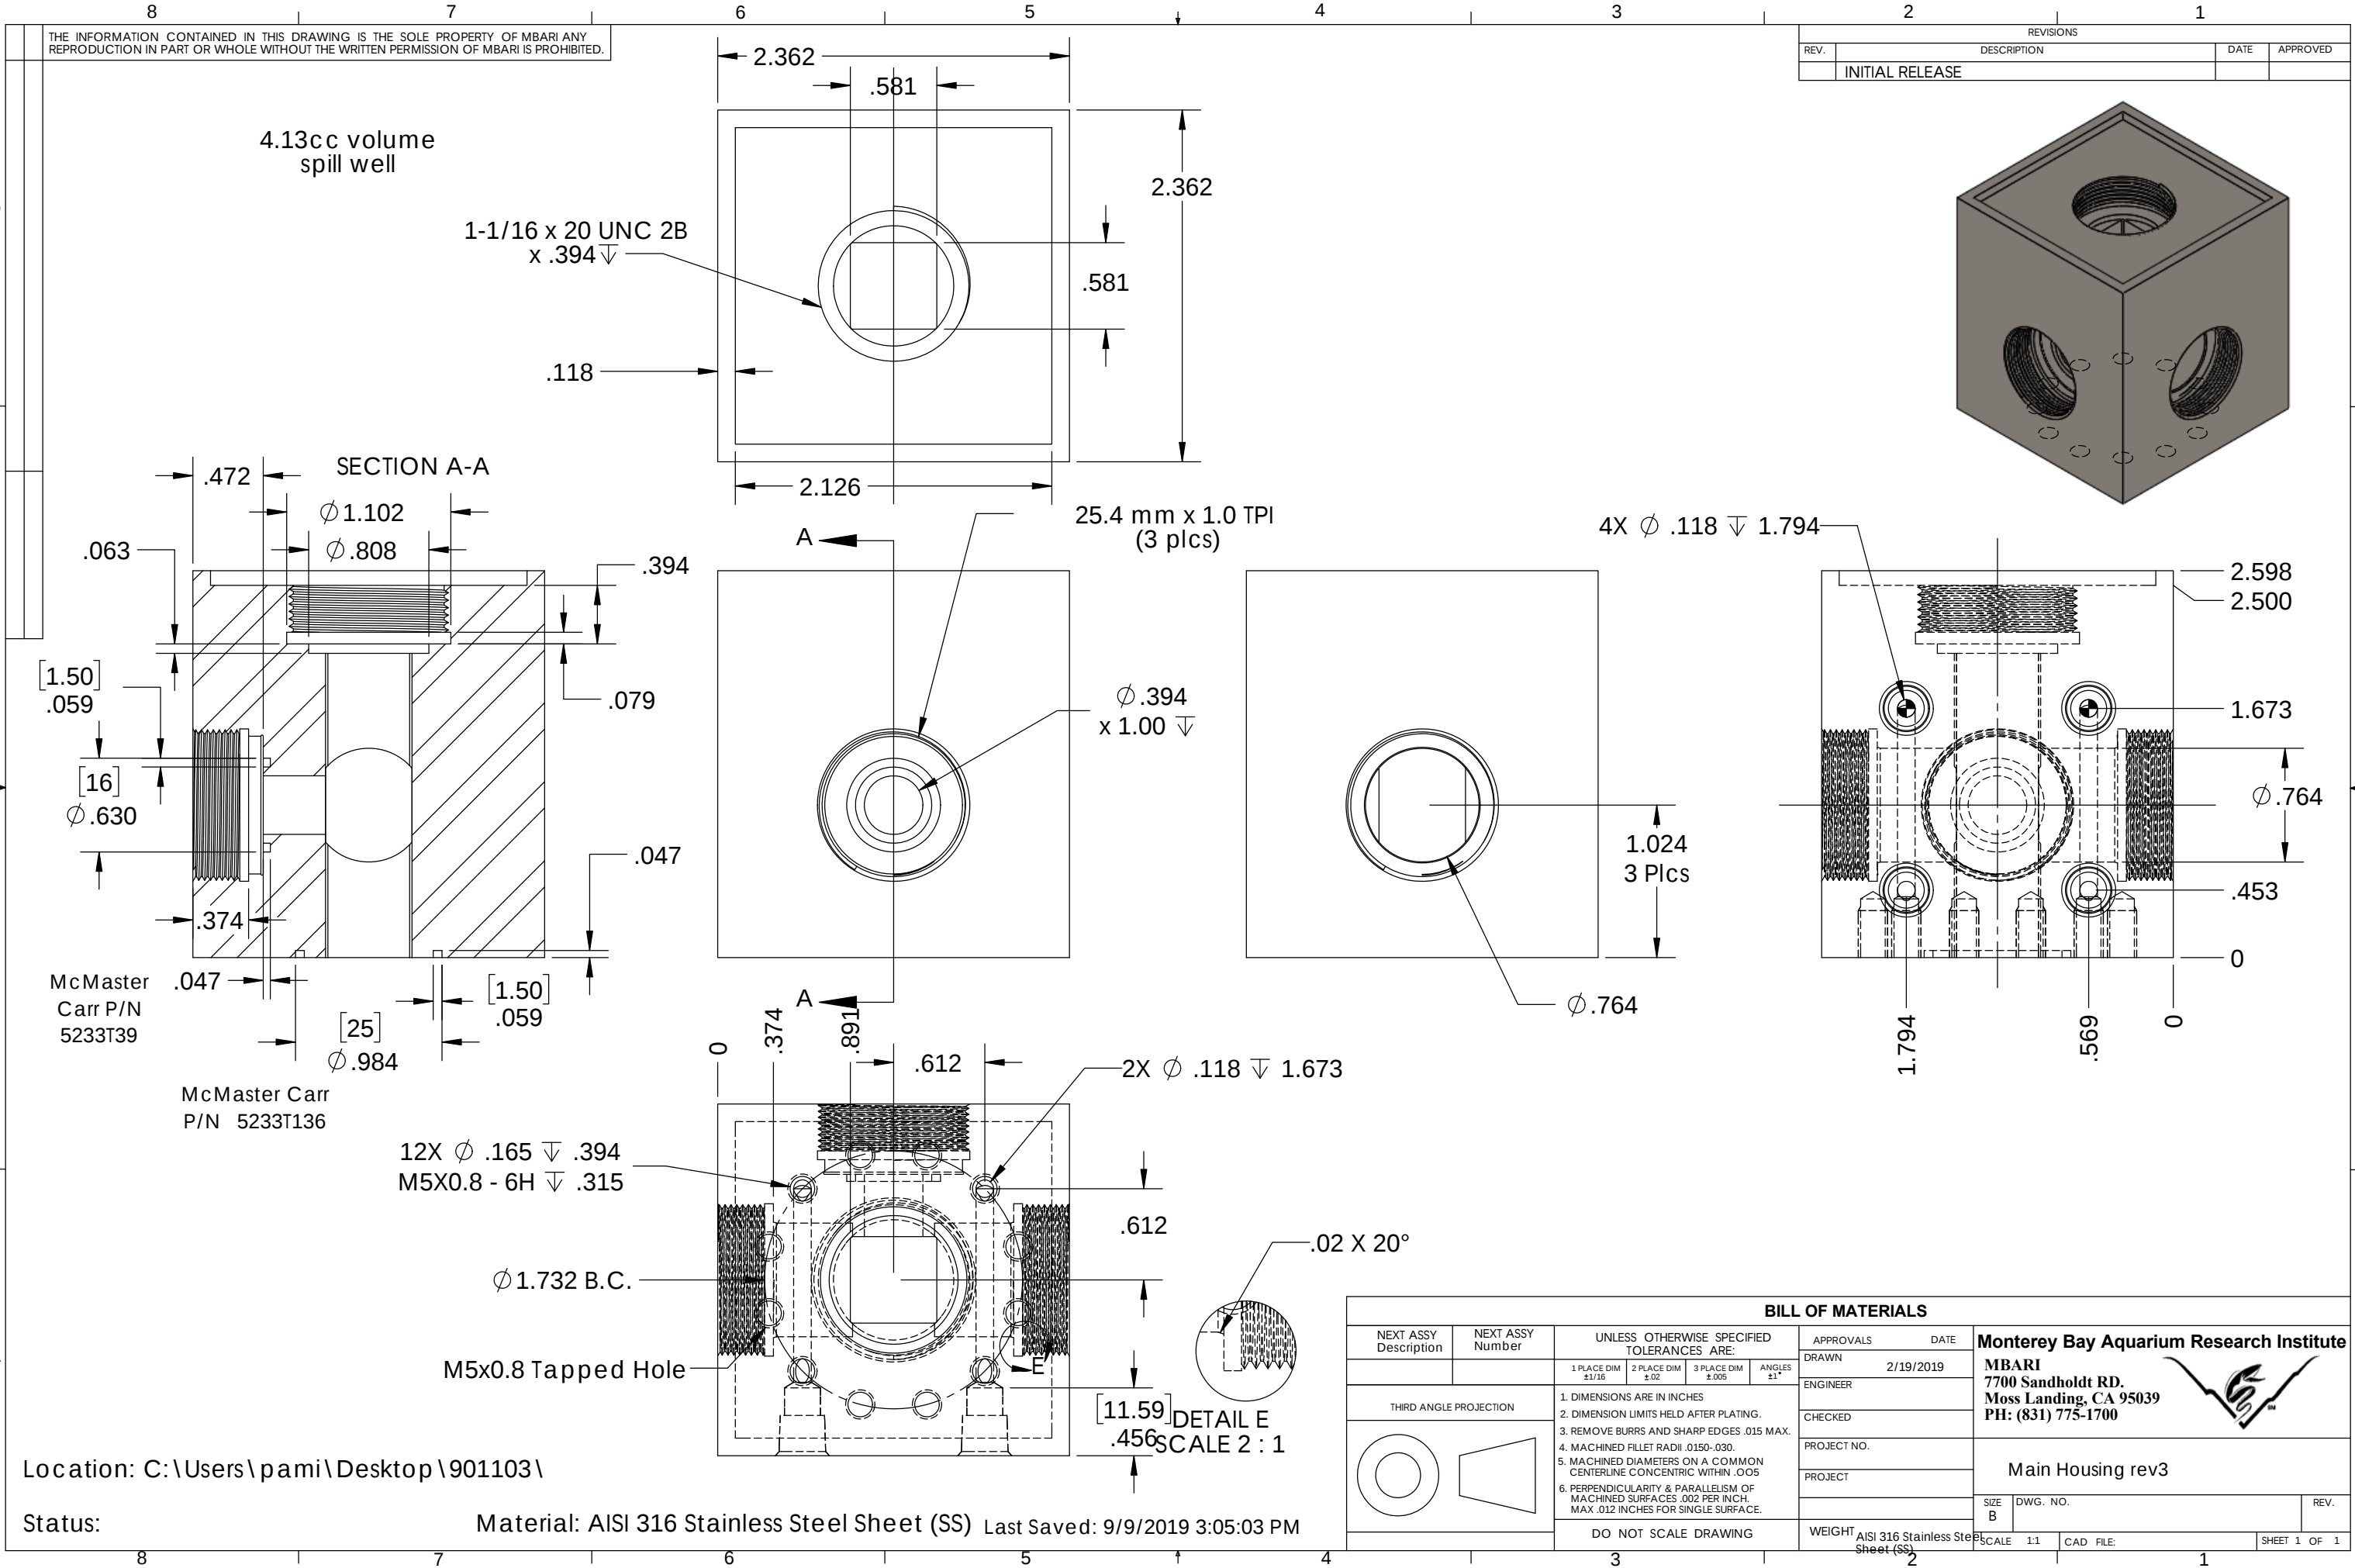

THE INFORMATION CONTAINED IN THIS DRAWING IS THE SOLE PROPERTY OF MBARI ANY REPRODUCTION IN PART OR WHOLE WITHOUT THE WRITTEN PERMISSION OF MBARI IS PROHIBITED.

| REVISIONS |                 |      |          |
|-----------|-----------------|------|----------|
| REV.      | DESCRIPTION     | DATE | APPROVED |
| 1         | INITIAL RELEASE |      |          |

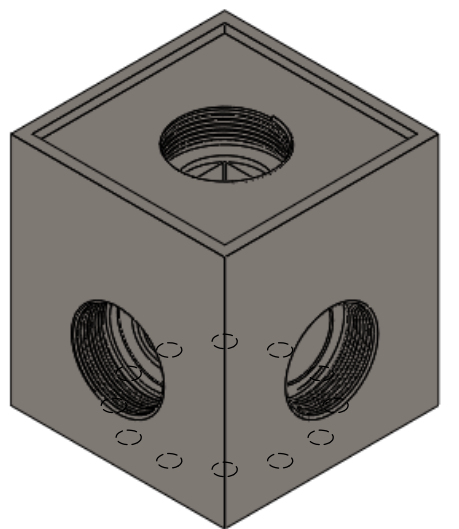

4.13cc volume spill well

1-1/16 x 20 UNC 2B x .394

SECTION A-A

25.4 mm x 1.0 TPI (3 plcs)

4X  $\phi$  .118  $\nabla$  1.794

$\phi$  .394 x 1.00  $\nabla$

1.024 3 Plcs

$\phi$  .764

2X  $\phi$  .118  $\nabla$  1.673

12X  $\phi$  .165  $\nabla$  .394 M5X0.8 - 6H  $\nabla$  .315

$\phi$  1.732 B.C.

M5x0.8 Tapped Hole

.02 X 20°

11.59 456 SCALE 2 : 1

| BILL OF MATERIALS     |                  |                                            |                 |
|-----------------------|------------------|--------------------------------------------|-----------------|
| NEXT ASSY Description | NEXT ASSY Number | UNLESS OTHERWISE SPECIFIED TOLERANCES ARE: | APPROVALS DATE  |
|                       |                  | 1 PLACE DIM $\pm$ 1/16                     | DRAWN 2/19/2019 |
|                       |                  | 2 PLACE DIM $\pm$ .02                      | ENGINEER        |
|                       |                  | 3 PLACE DIM $\pm$ .005                     | CHECKED         |
|                       |                  | ANGLES $\pm$ 1°                            | PROJECT NO.     |
|                       |                  |                                            | PROJECT         |
|                       |                  |                                            | WEIGHT          |
|                       |                  |                                            | SCALE 1:1       |
|                       |                  |                                            | CAD FILE:       |
|                       |                  |                                            | SHEET 1 OF 1    |

Monterey Bay Aquarium Research Institute  
MBARI  
7700 Sandholdt RD.  
Moss Landing, CA 95039  
PH: (831) 775-1700

Main Housing rev3

Location: C:\Users\pami\Desktop\901103\

Status: Material: AISI 316 Stainless Steel Sheet (SS) Last Saved: 9/9/2019 3:05:03 PM