

Data:

Signals to computer

Analog

PMT

LOG Amp

Programmable Amp

Raw out from PMT

PMT HV

Digital

Door Open

Computer control

Analog


PMT HV

Digital


Shutter position

Gain programable inst amp

Stirrer motor speed

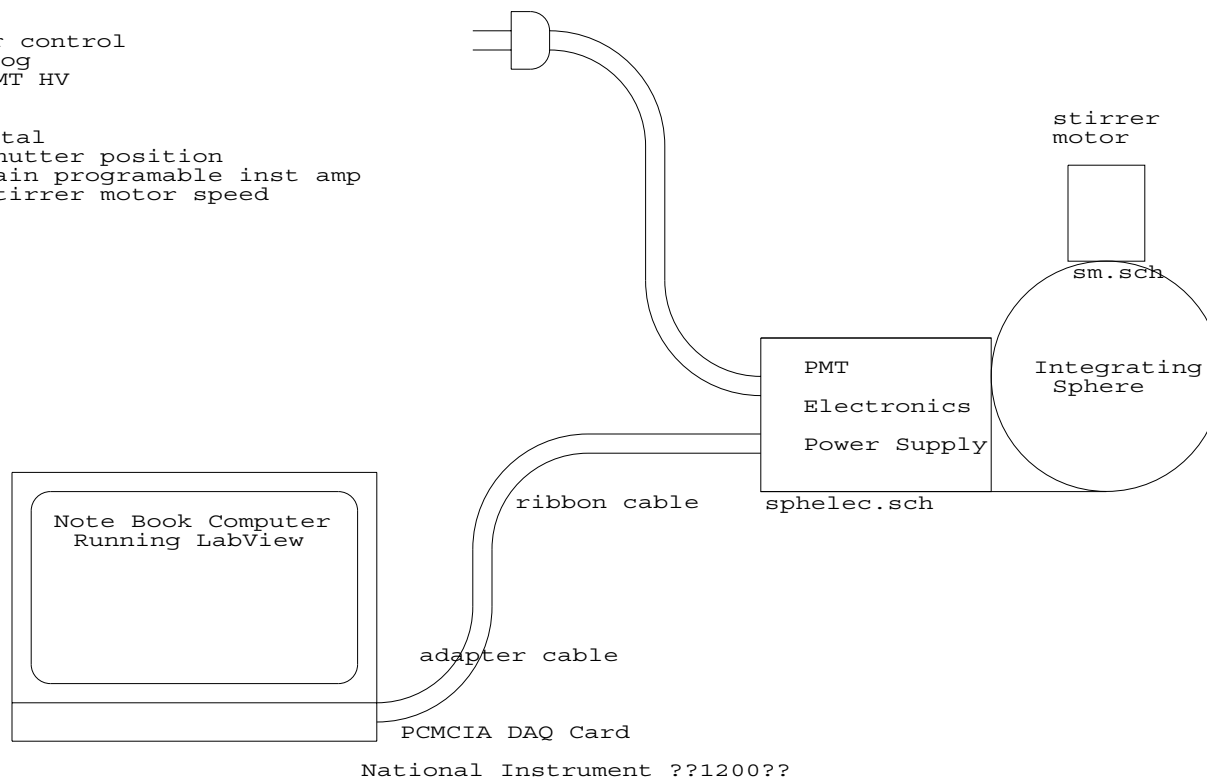

UCSB Physics ELS		
Santa Barbara, CA. 93106-9530		
By Cyril Johnson		
Size	Document Number	REV
A	sphere.sch	
Date:	December 3, 1999	Sheet of

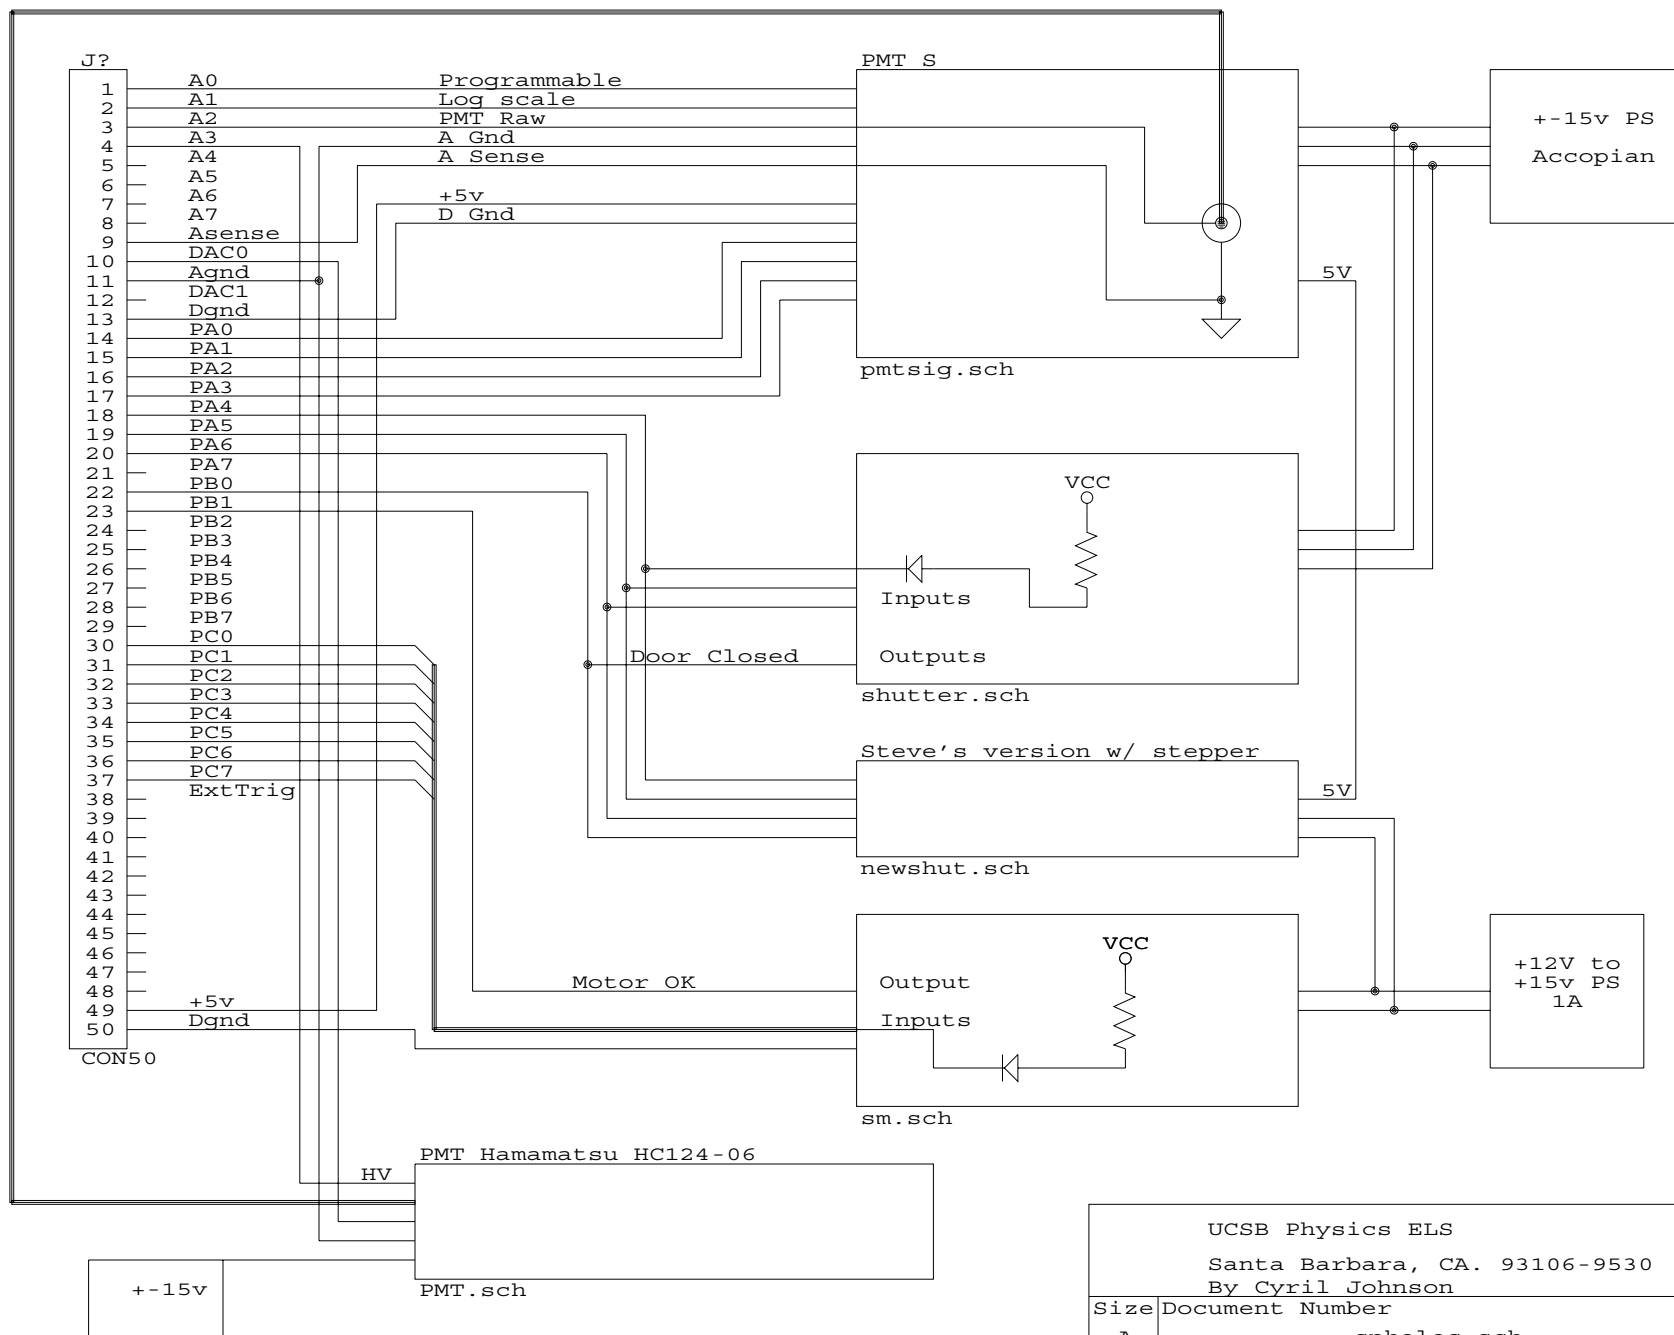

UCSB Physics ELS

Santa Barbara, CA. 93106-9530

By Cyril Johnson



Size Document Number


A

sphelec.sch

REV

Date: December 3, 1999 Sheet of

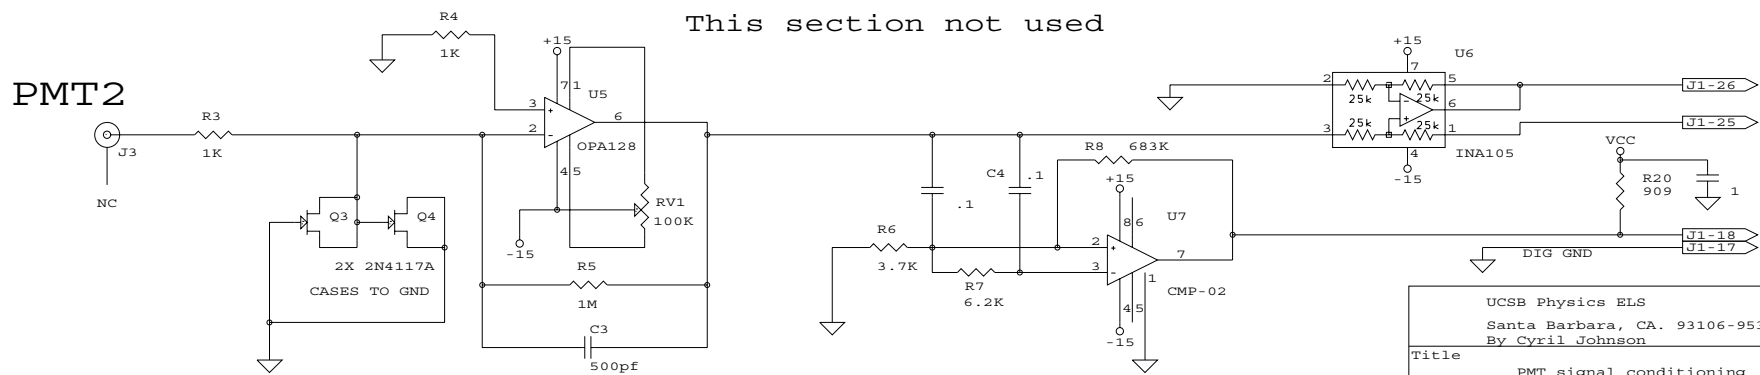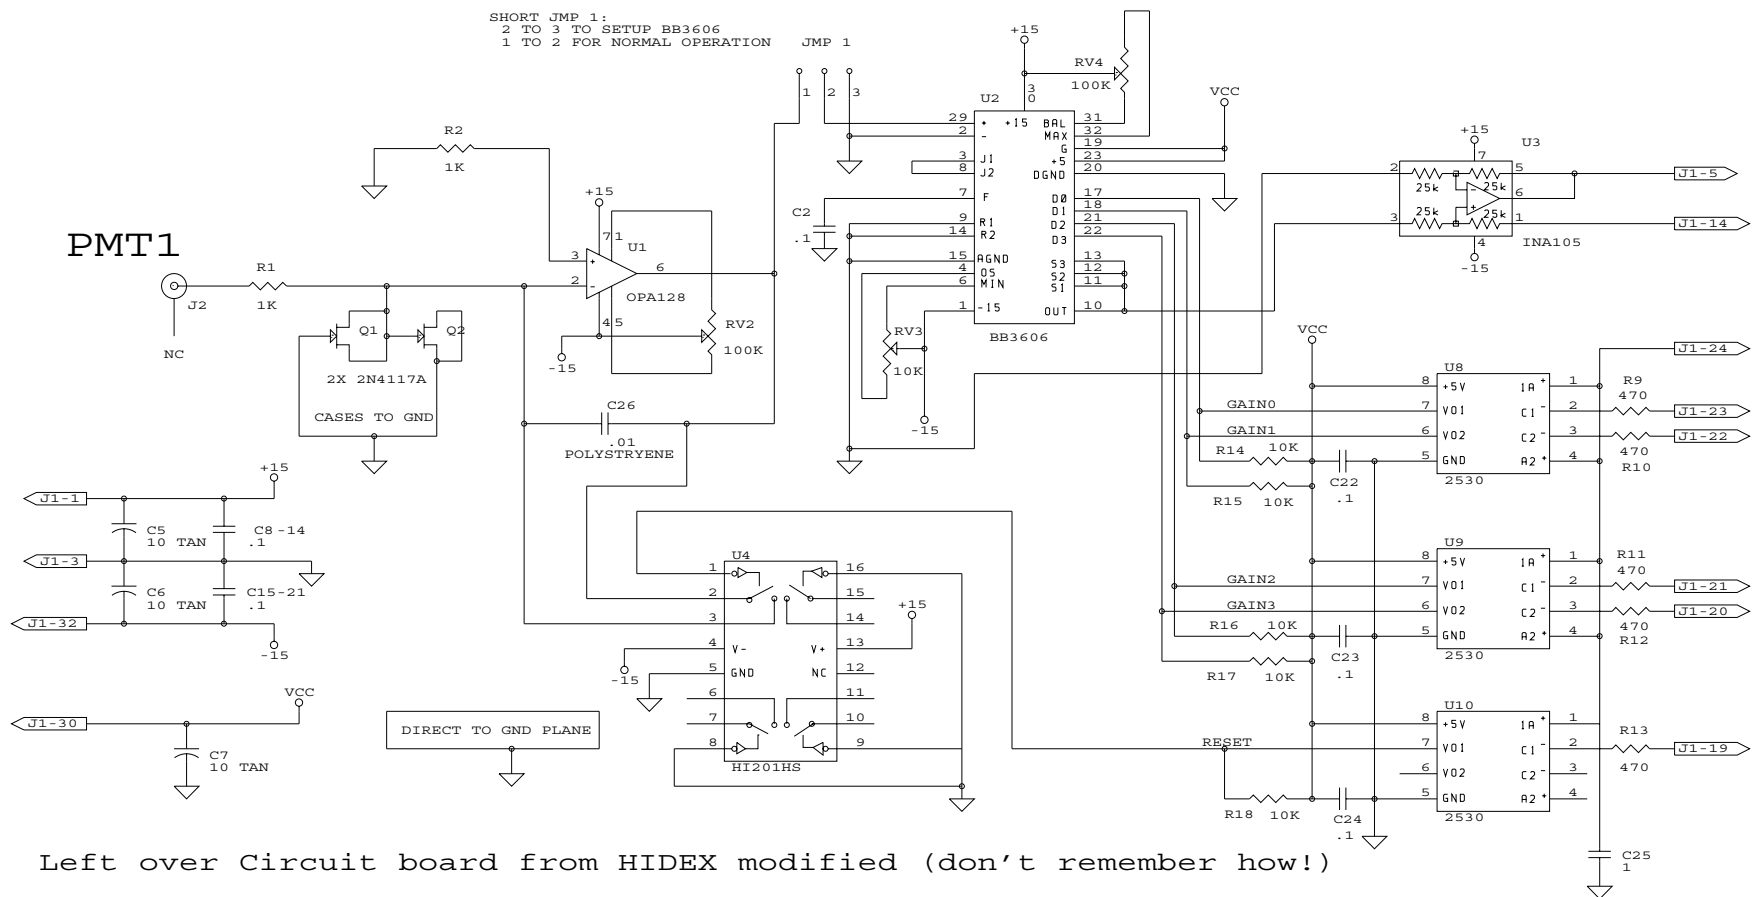

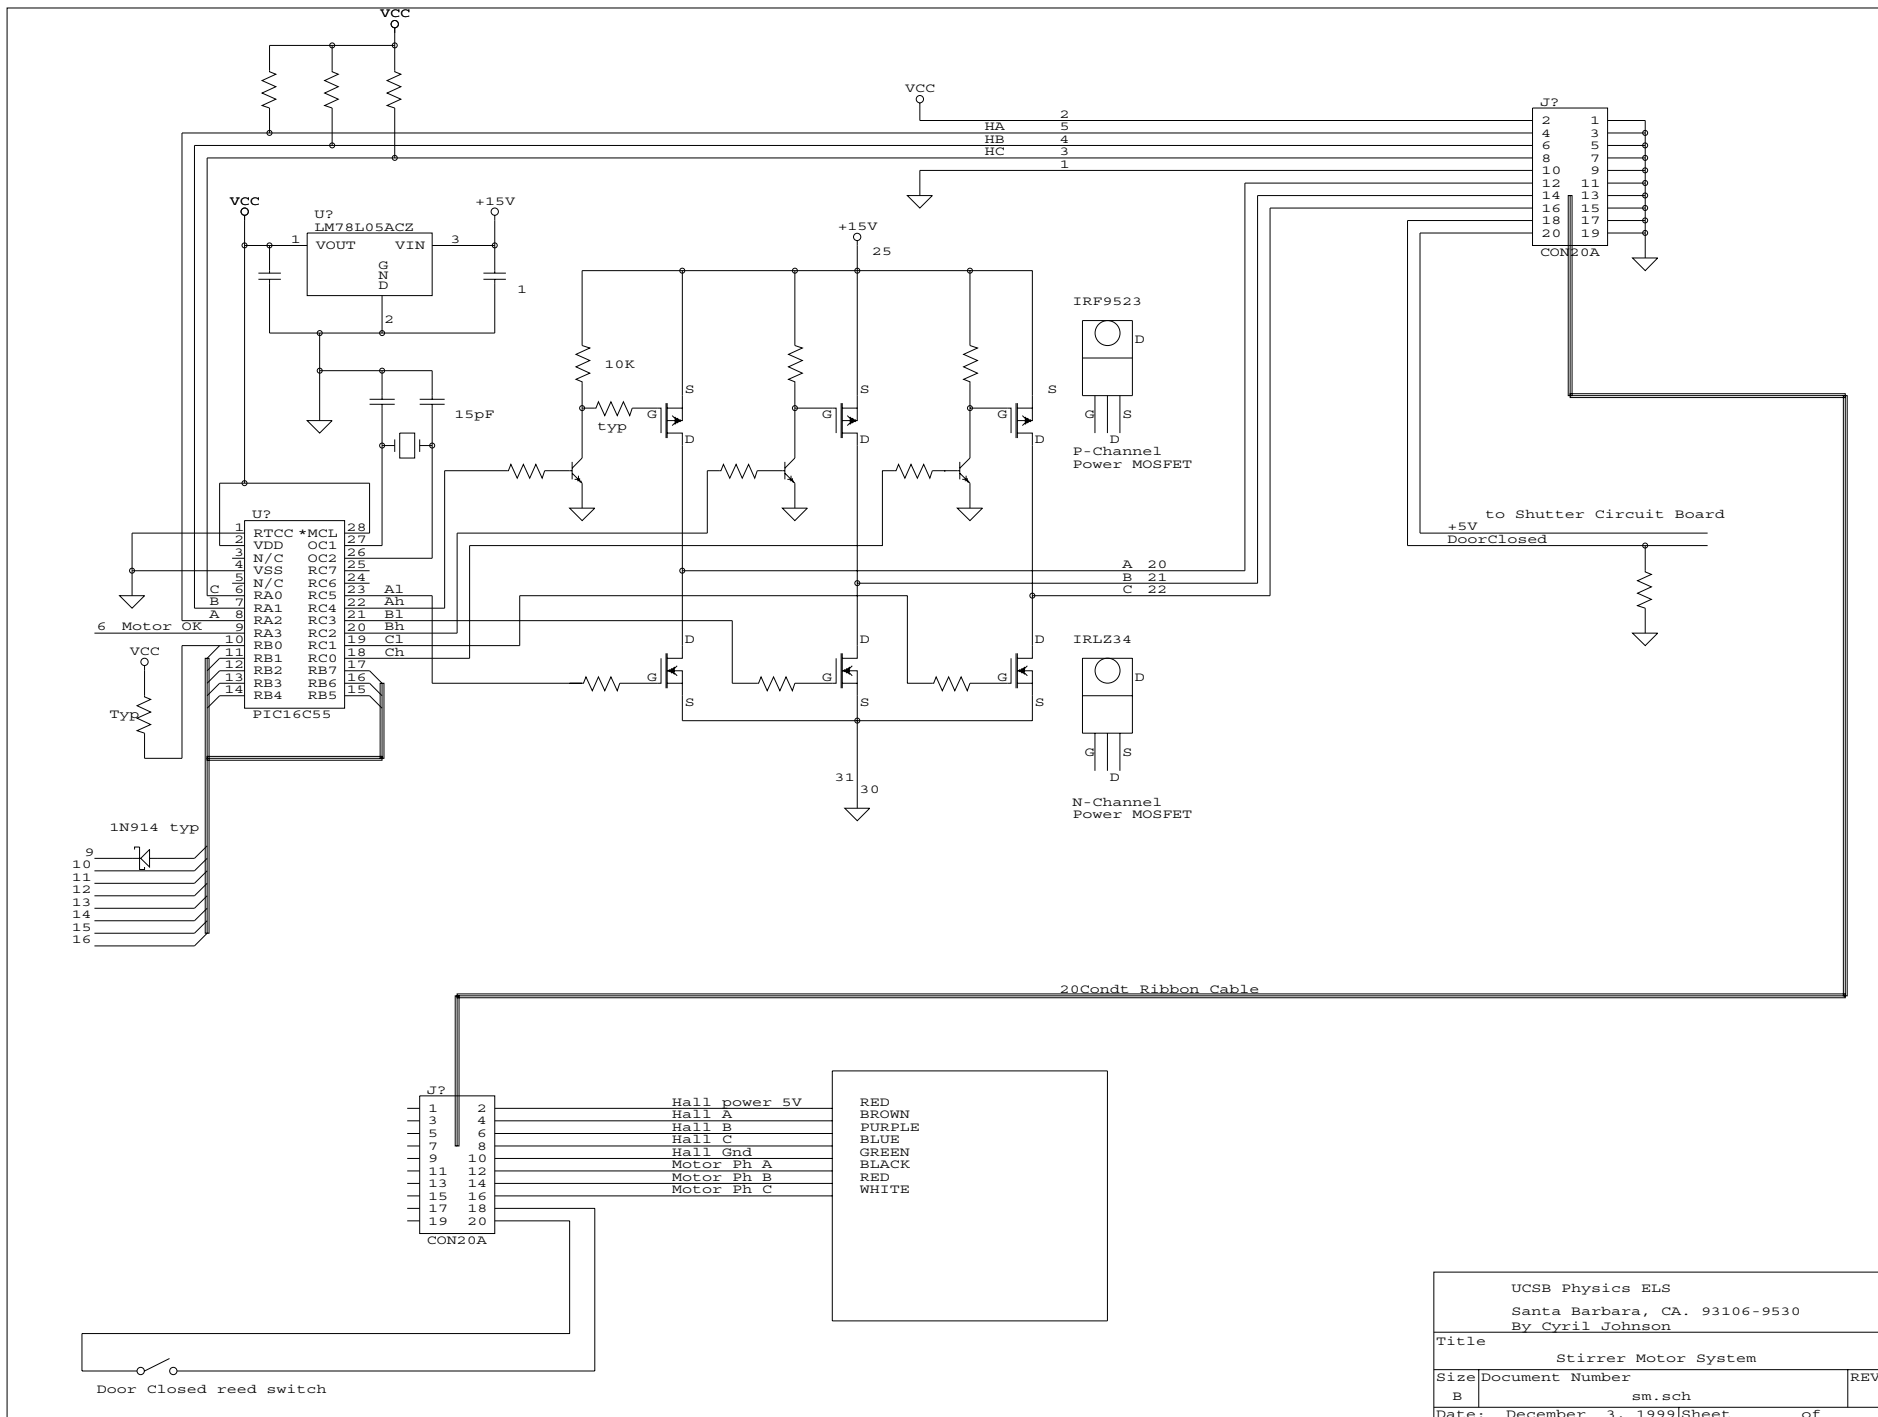

UCSB Physics ELS		
Santa Barbara, CA. 93106-9530		
By Cyril Johnson		
Title	Stirrer Motor System	
Size	Document Number	REV
B	sm.sch	
Date:	December 3, 1999	Sheet of

