


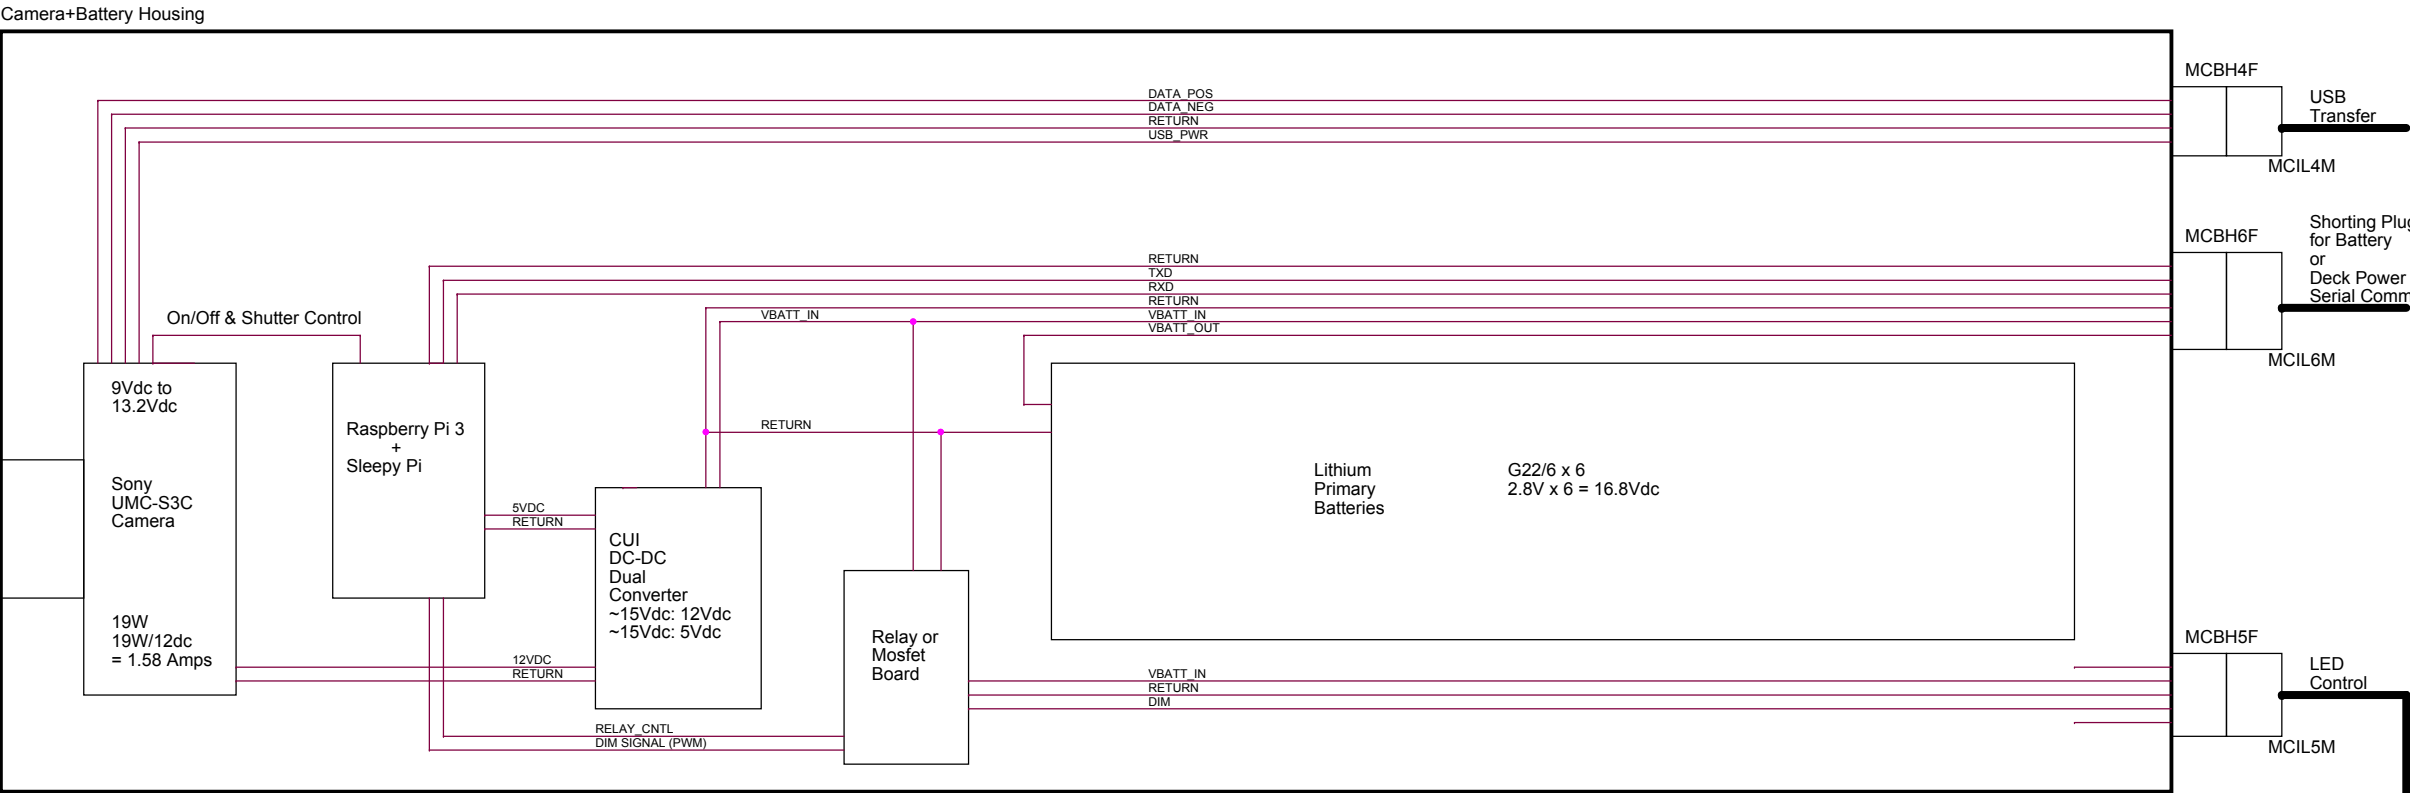

Possible DC-DC Converters:
PYB30-Q24-T512-U

