
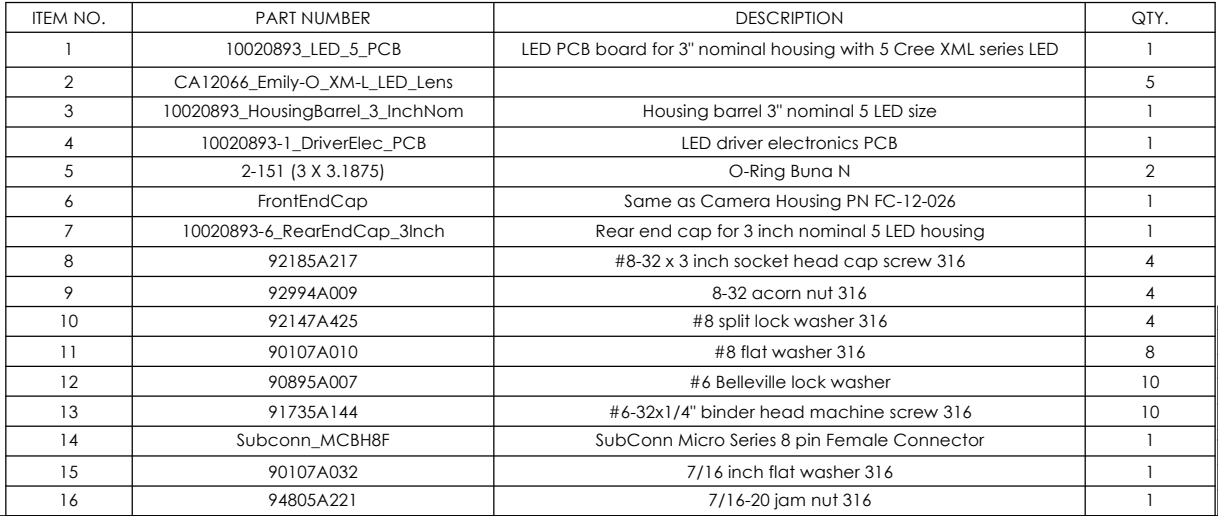


 

BILL OF MATERIALS									
Shop / Q.C.		UNLESS OTHERWISE SPECIFIED TOLERANCES ARE:			APPROVALS DATE		Monterey Bay Aquarium Research Institute		
Inspector		FINISHES	FINISHES	WELD	DRAWN				
Shop Foreman		1. DIMENSIONS ARE IN INCHES.	2. DIMENSION LIMITS HOLD AFTER PLATING.		MRC	10/17/2012			
Engineer		3. REMOVE BURRS AND SHARP EDGES. D15 MAX.	4. MACHINED FLUET ROOT D15-0.00.		ENGINEER				
NEXT ASSY Description		NEXT ASSY Number		(831) 775-1708 chm@mbari.org		MBARI 7700 Sandholdt Rd. Moss Landing, CA 95039 PH: (831) 775-1700			
PROJECT NO.				PROJECT NAME		5 LED LIGHT ASSEMBLY			
901107				SCPI		SIZE DWG. NO. 10020893ASM-1			
APPLICATION		DO NOT SCALE DRAWING		WEIGHT		SCALE		CAD FILE:	SHEET 1 OF 4