


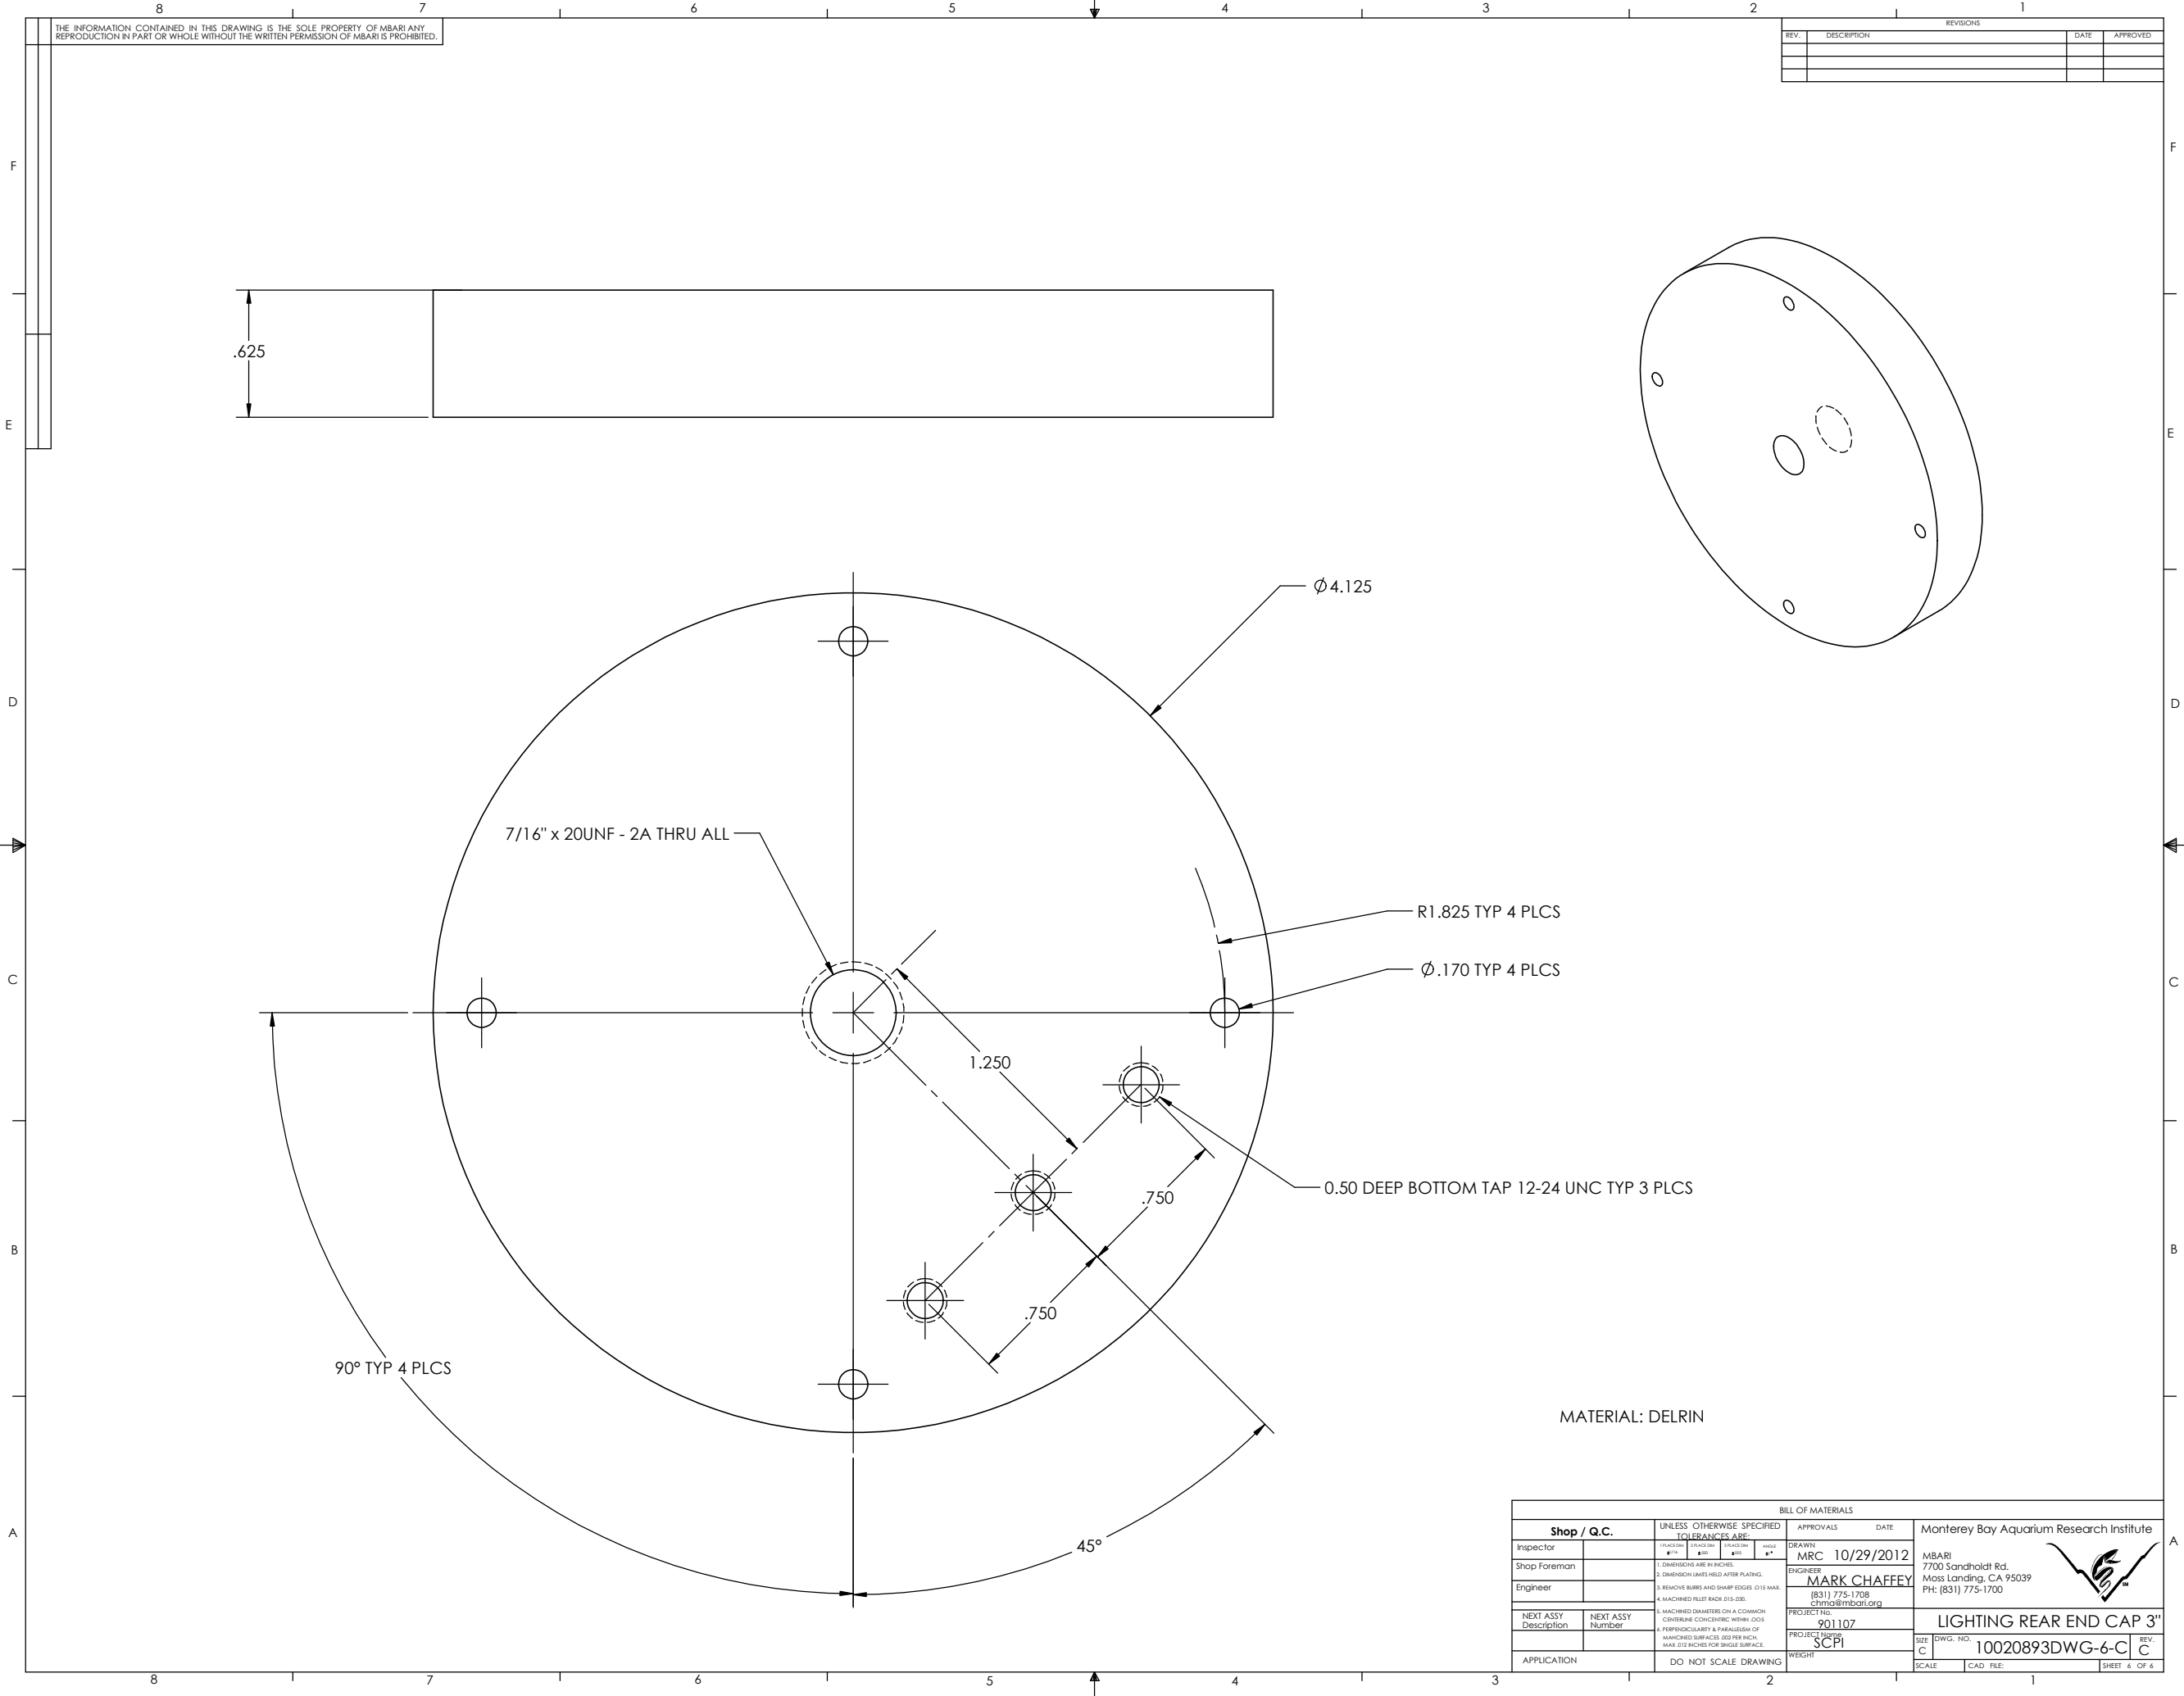

THE INFORMATION CONTAINED IN THIS DRAWING IS THE SOLE PROPERTY OF MBARI. ANY REPRODUCTION IN PART OR WHOLE WITHOUT THE WRITTEN PERMISSION OF MBARI IS PROHIBITED.

REVISIONS		DATE	APPROVED
REV.	DESCRIPTION		

BILL OF MATERIALS			
Shop / Q.C.		UNLESS OTHERWISE SPECIFIED	APPROVALS DATE
Inspector		TOLERANCES ARE:	DRAWN MRC 10/29/2012
Shop Foreman		FRACTIONAL DECIMAL ANGLES	ENGINEER MARK CHAFFEY
Engineer		1. DIMENSIONS ARE IN INCHES.	PROJECT NO. 901107
		2. DIMENSION LINES HELD AFTER PLATING.	PROJECT NAME SCPI
		3. REMOVE BURRS AND SHARP EDGES (D15 MAX).	WEIGHT
		4. MACHINED FILLET RADIUS (D15-D30).	SCALE
		5. MACHINED DIAMETERS ON A COMMON CENTERLINE CONCERNING WITHIN .005.	CAD FILE
		6. PERPENDICULARITY & PARALLELISM OF MACHINED SURFACES .005 PER INCH, MAX .015 INCHES FOR SINGLE SURFACE.	SHEET 6 OF 6
NEXT ASSY Description	NEXT ASSY Number	DO NOT SCALE DRAWING	REV. C
APPLICATION		DO NOT SCALE DRAWING	REV. C

Monterey Bay Aquarium Research Institute
7700 Sandholdt Rd.
Marine Laboratory, CA 95039
Ph: (831) 775-1700
chm@mba.org



LIGHTING REAR END CAP 3"
DWG. NO. 10020893DWG-6-C