

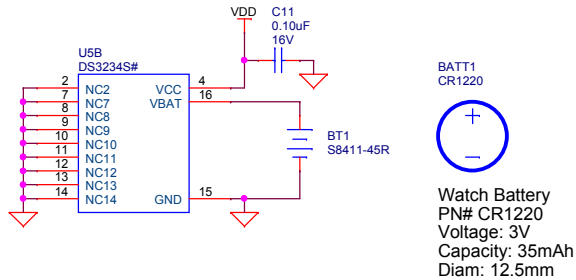
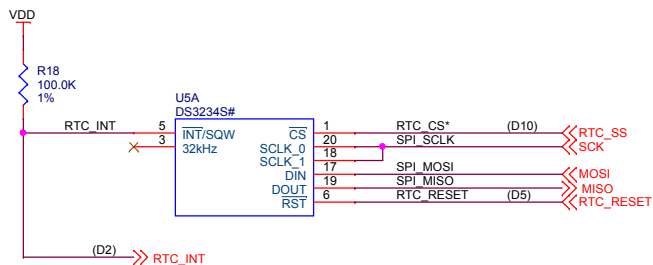
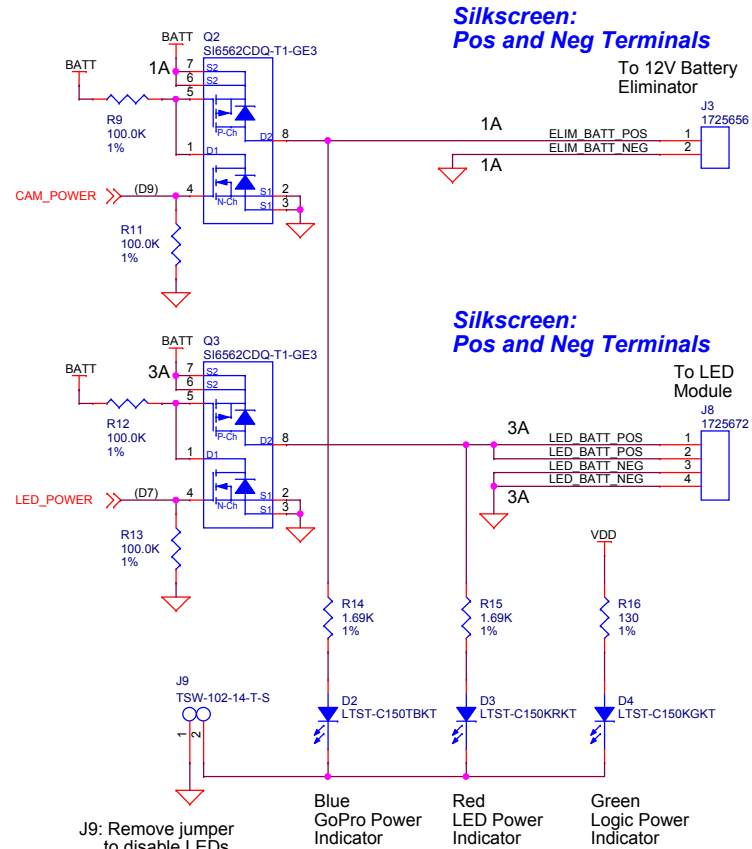
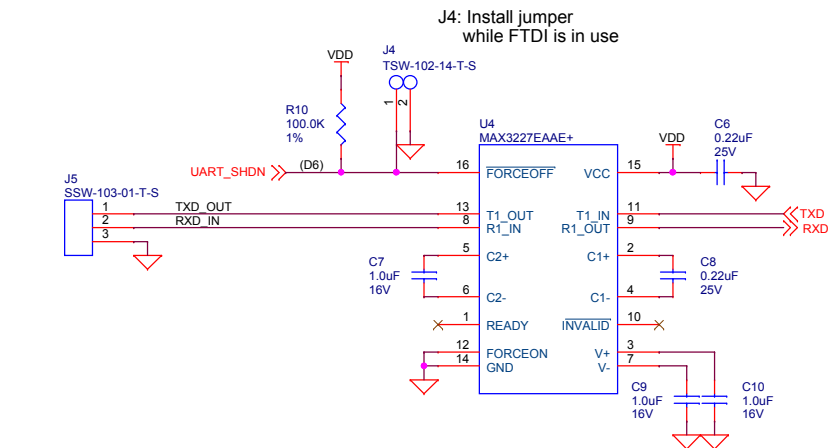
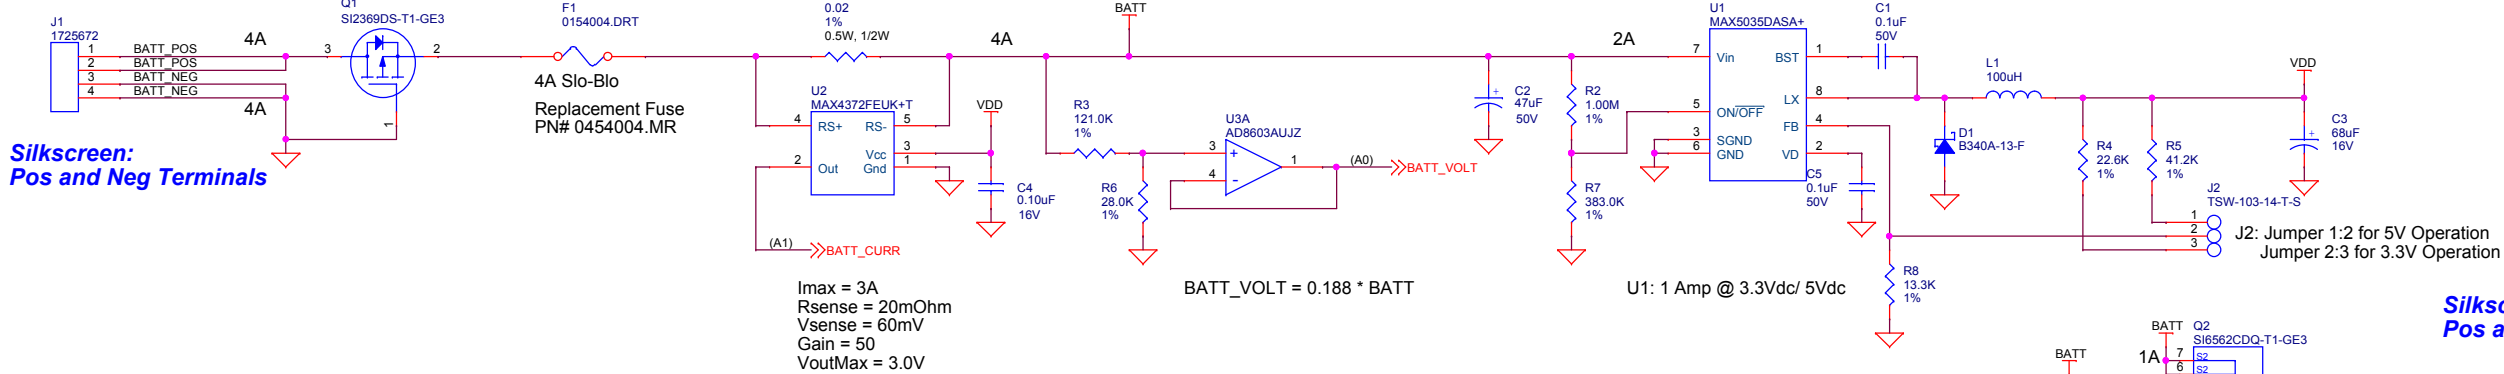


Input Battery
Voltage (9V to 15V)

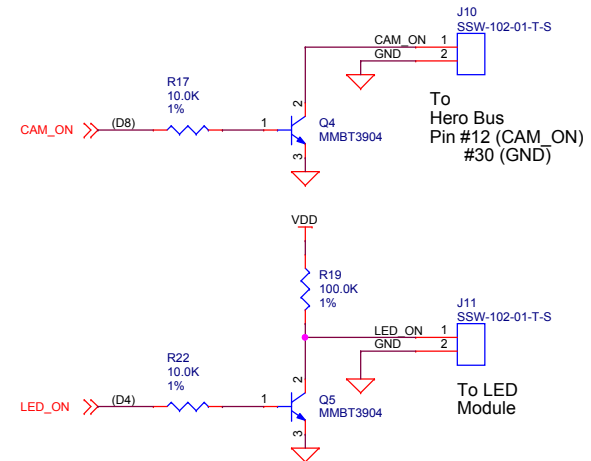

Arduino Pro Mini Headers (on top of pcb)

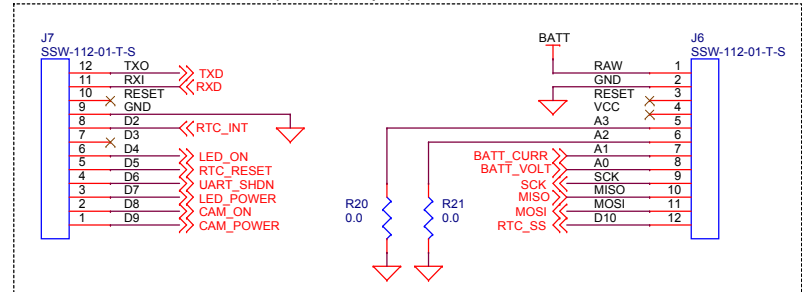

MONTEREY BAY AQUARIUM RESEARCH INSTITUTE
7700 SANDHOLDT ROAD
MOSS LANDING, CA 95039
(831) 775-1700 www.mbari.org
Copyright MBARI 2000

Title SeeStar Arduino Shield Number 10021167
Size Engineer Chad Kacy Layout <Layout Eng.> Filename <Filename> Rev C
Date: Wednesday, October 14, 2015 Sheet 1 of 1