


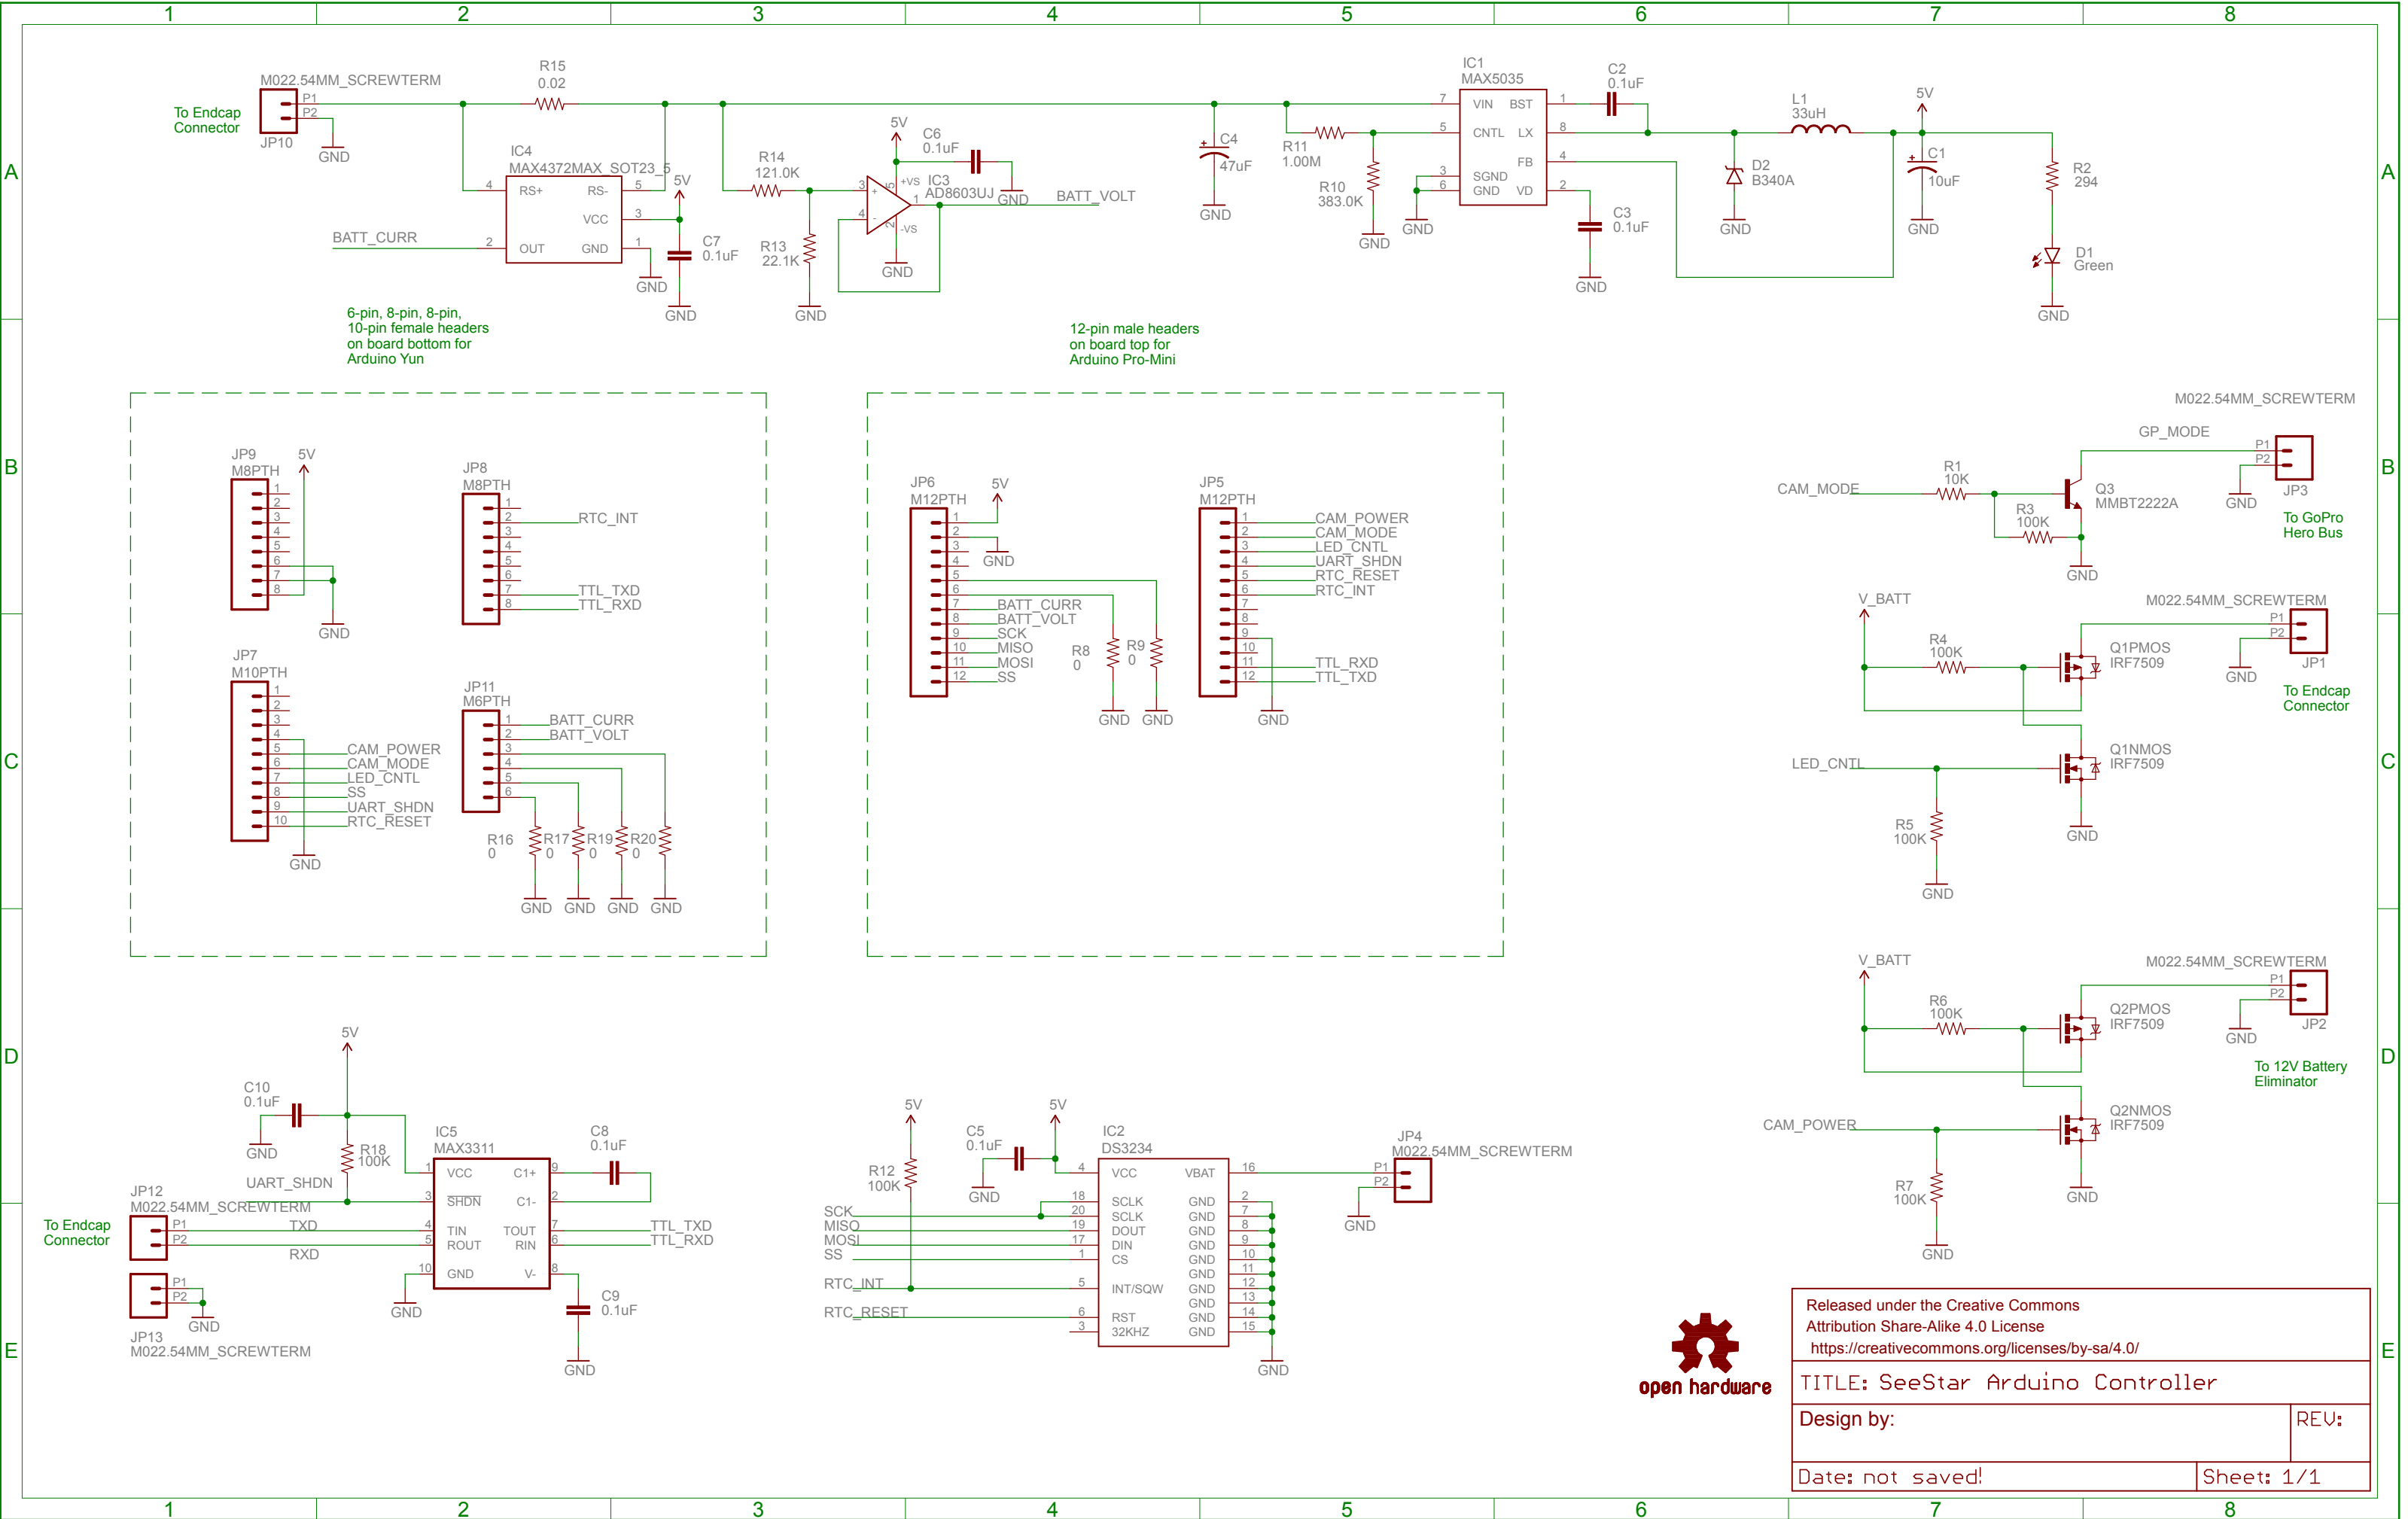

Released under the Creative Commons
Attribution Share-Alike 4.0 License
<https://creativecommons.org/licenses/by-sa/4.0/>

TITLE: SeeStar Arduino Controller

Design by: REV:

Date: not saved! Sheet: 1/1