
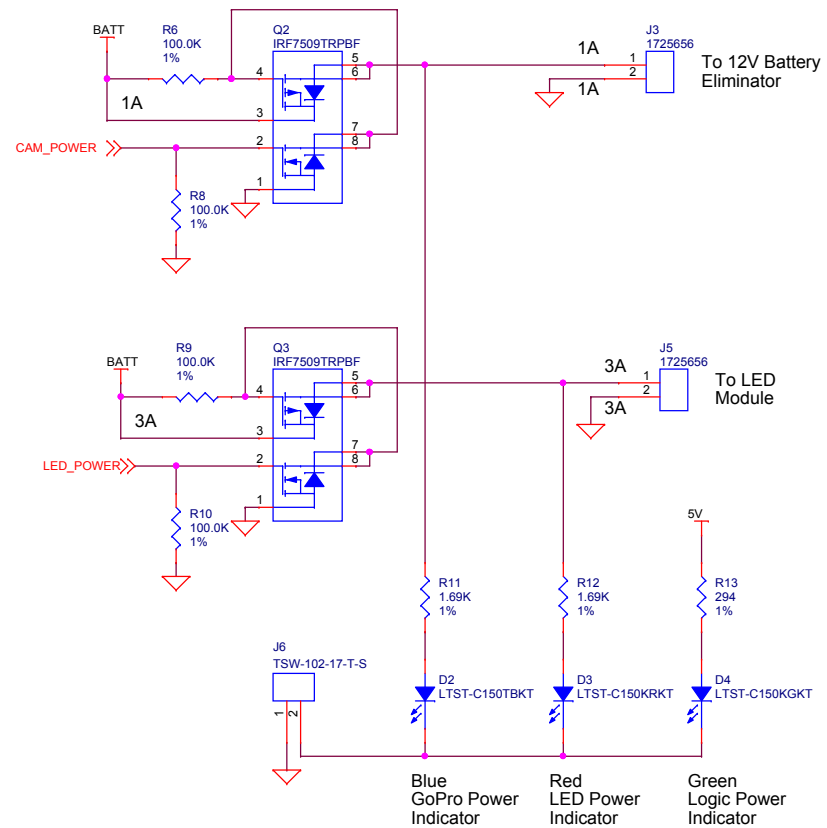
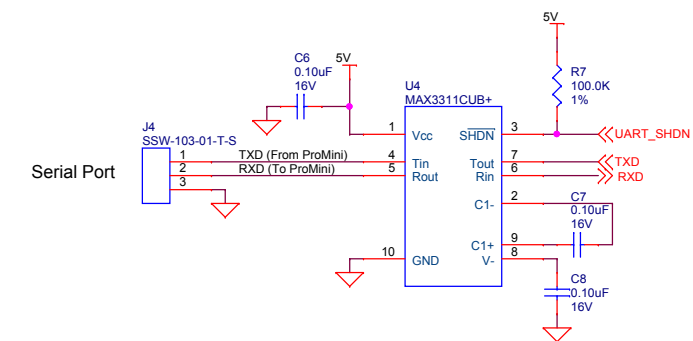
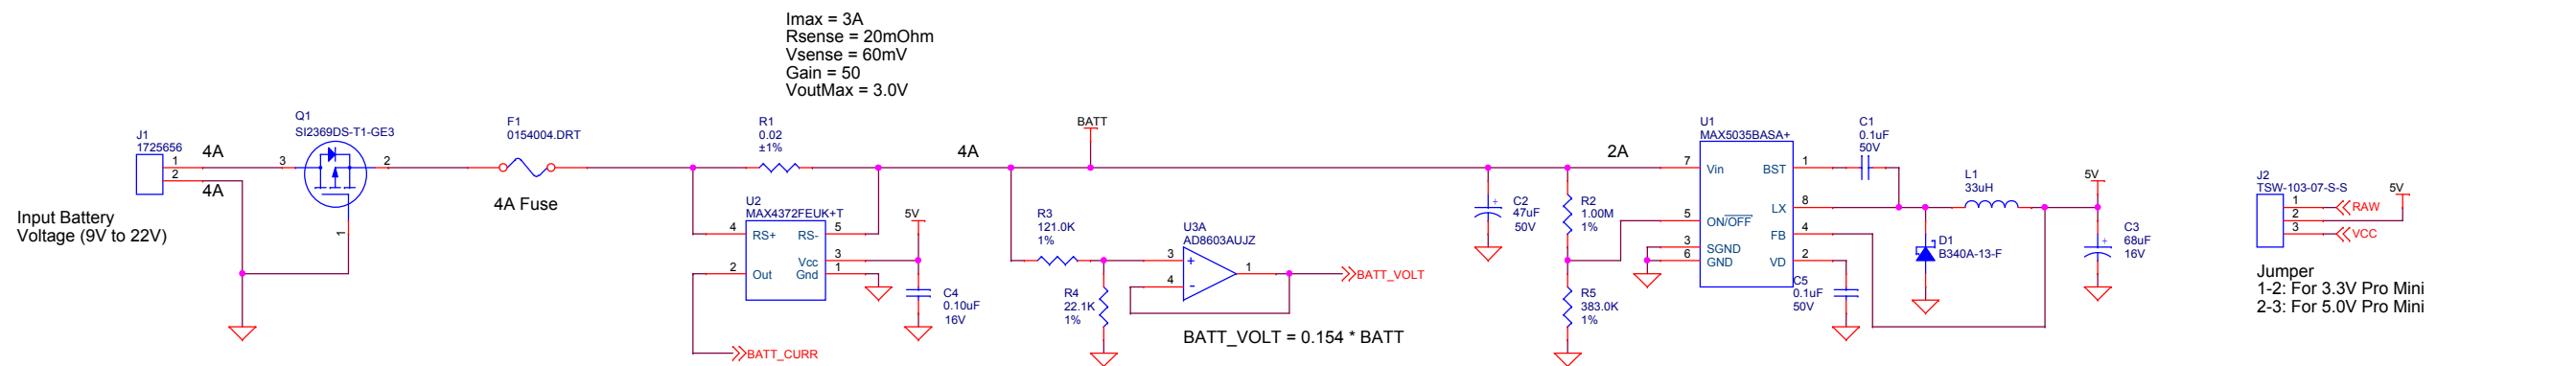
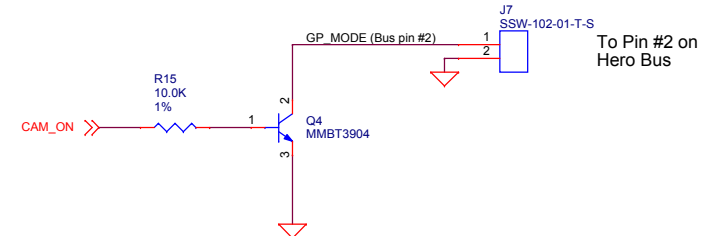


Arduino Pro Mini Headers (on top of pcb)

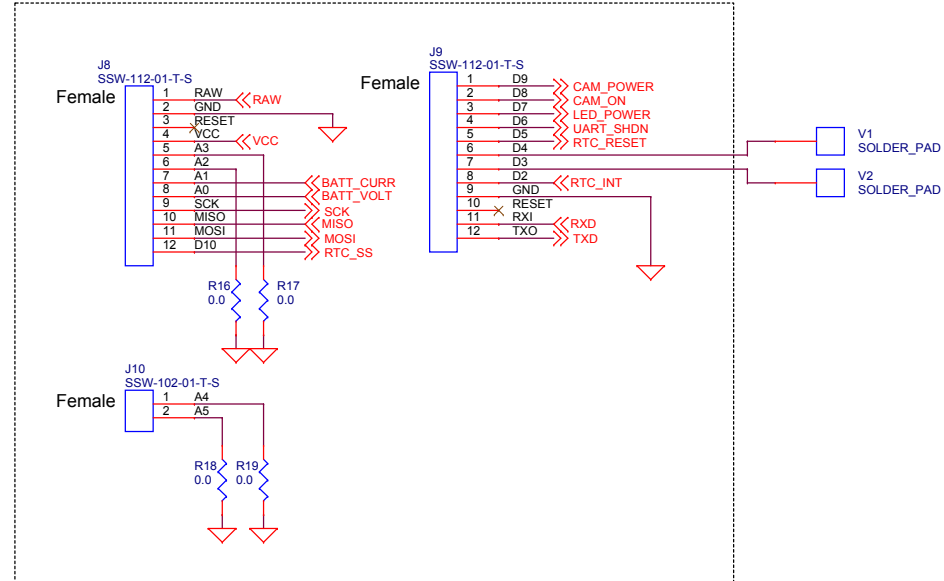

MONTEREY BAY AQUARIUM RESEARCH INSTITUTE
7700 SANDHOLDT ROAD
MOSS LANDING, CA 95039
(831) 775-1700 www.mbari.org
Copyright MBARI 2000

Title	SeeStar Arduino Shield	Number	<Doc>
Size	Engineer Chad Kacy	Layout	<Layout Eng.>
C	Date: Friday, February 27, 2015	Filename	<Filename>
		Rev	B