


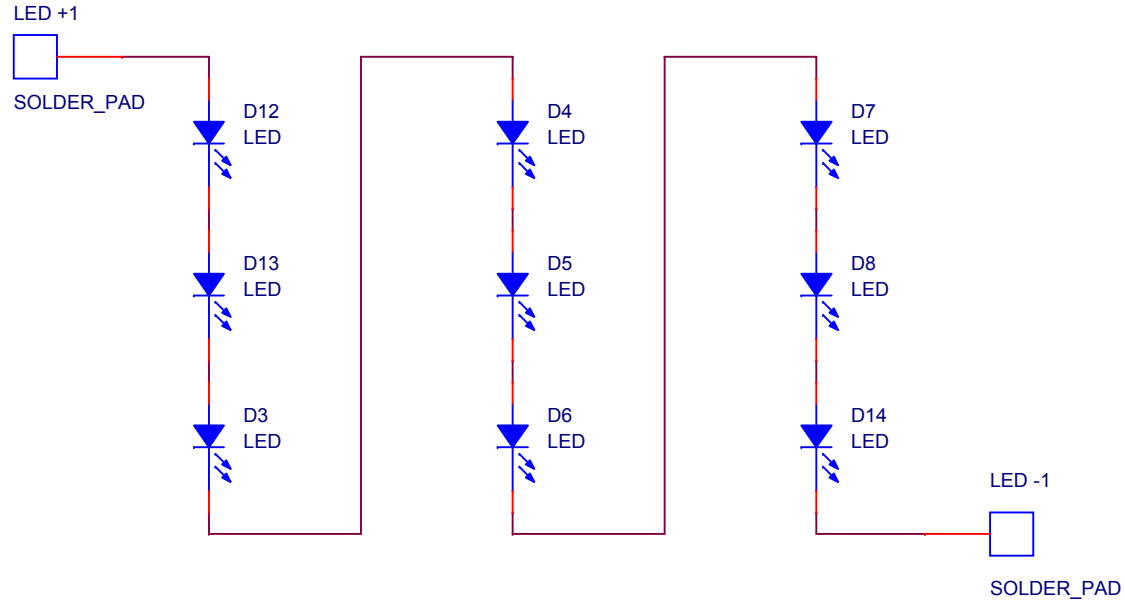

LED IS 9 UNITS CREE PN. XMLAWT-00-0000-000LT40E4

NOTES:

1. MINIMUM TRACE WIDTH 50 MIL.
2. PROPER LED ALIGNMENT ON SOLDER PAD IS IMPORTANT FOR MAINTAINING LENS EFFICENCY.
3. MAXIMUM LED CURRENT 3000mA.

This work is distributed under a Creative Commons Attribution-ShareAlike 4.0 License

MONTEREY BAY AQUARIUM RESEARCH INSTITUTE 7700 SANDHOLDT ROAD MOSS LANDING, CA 95039 (831) 775-1700 www.mbari.org Copyright MBARI 2000					
Title SeeStar 9 LED Housing				Number <Doc>	
Size A	Engineer Mark Chaffey	Layout <Layout Eng.>	Filename <Filename>	Rev B	
Date: Tuesday, September 16, 2014		Sheet 9 of 9			