


Battery Module

To Camera
Housing

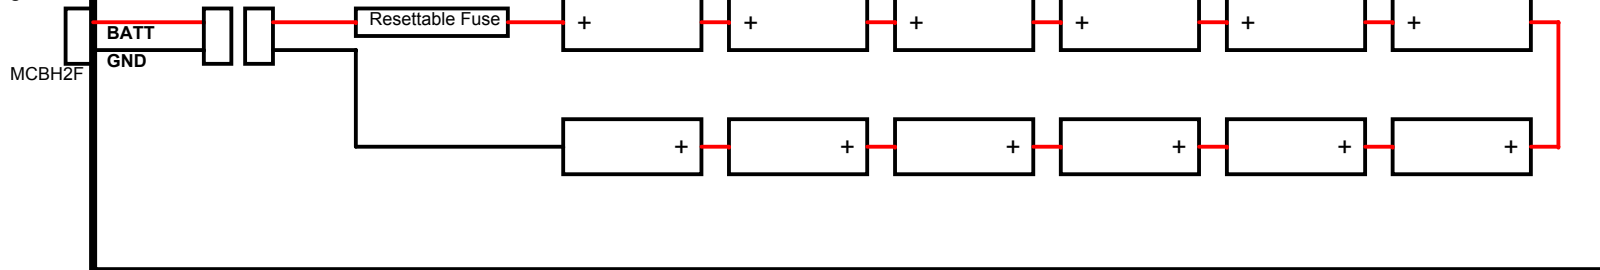

MONTEREY BAY AQUARIUM RESEARCH INSTITUTE
7700 SANDHOLDT ROAD
MOSS LANDING, CA 95039
(831) 775-1700 www.mbari.org



Title SeeStar III Battery Module Block Diagram				Number
Size B	Engineer Chad Key	Layout <Layout Eng.>	Filename <Filename>	Rev B
Date: Monday, December 04, 2017		Sheet 1 of 1		