




MONTEREY BAY AQUARIUM RESEARCH INSTITUTE
 7700 SANDHOLDT ROAD
 MOSS LANDING, CA 95039
 (831) 775-1700 www.mbari.org
 Copyright MBARI 2000

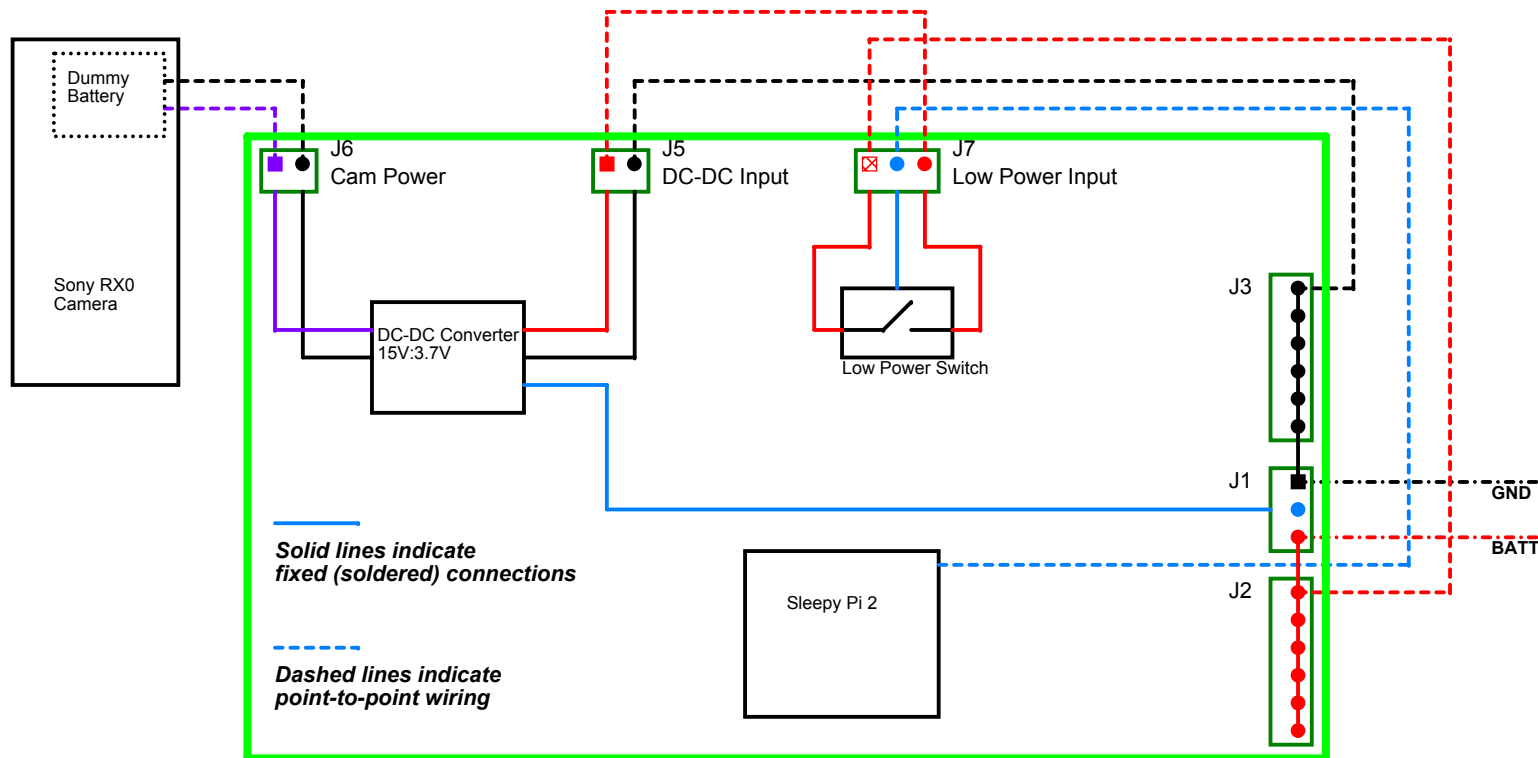

Title SeeStar III Camera Low Power Wiring				Number
Size B	Engineer Chad Key	Layout <Layout Eng.>	Filename <Filename>	Rev B
Date: Wednesday, December 20, 2017		Sheet 1 of 1		