

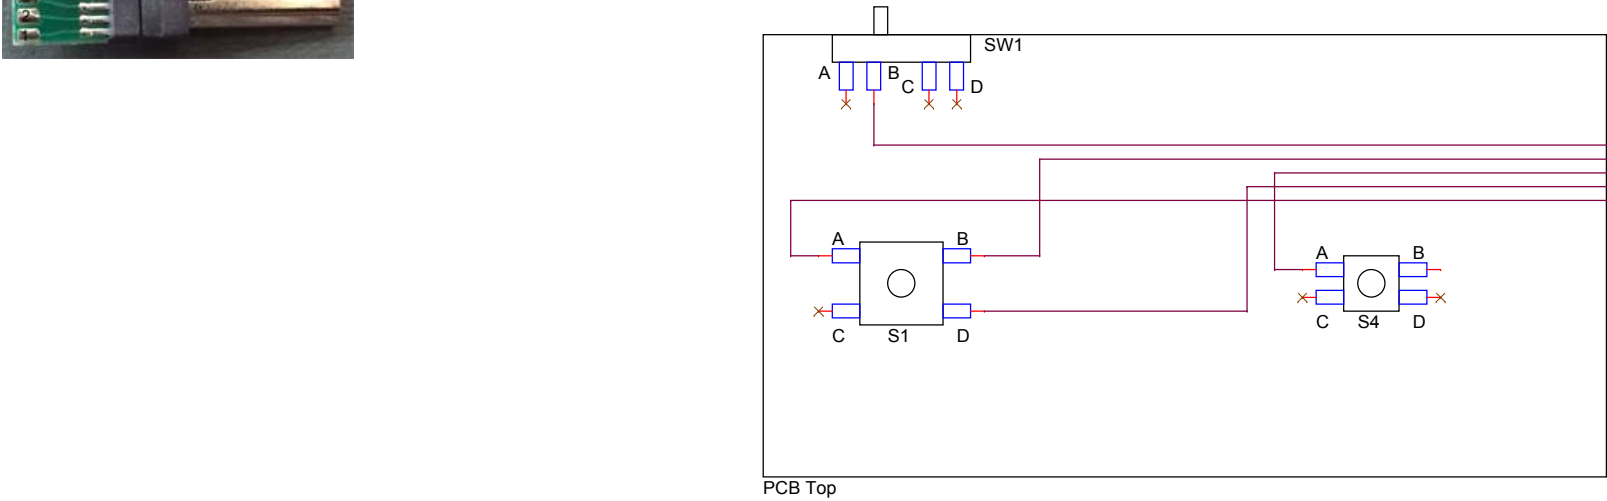


Length = 18"
All wires 24AWG

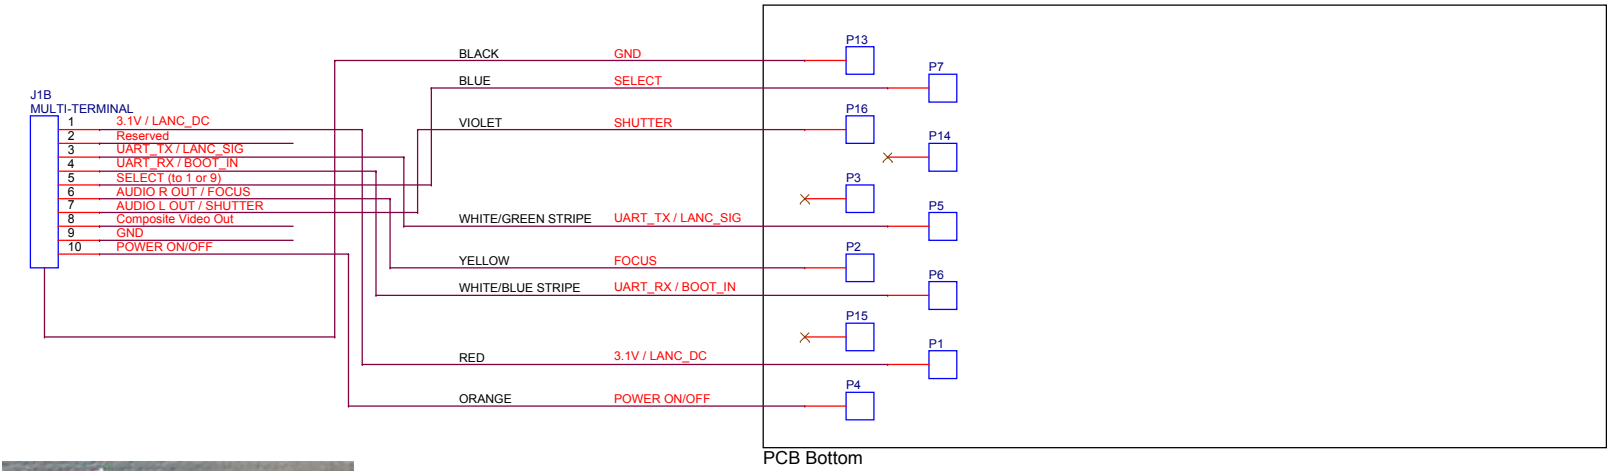

24AWG	ORANGE	POWER_ON_OFF	1
24AWG	VIOLET	SHUTTER_FOCUS	2
24AWG	GRAY	VIDEO_REC	3
24AWG	BLACK	GND	4
24AWG	WHITE	SHUTTER_REL	5

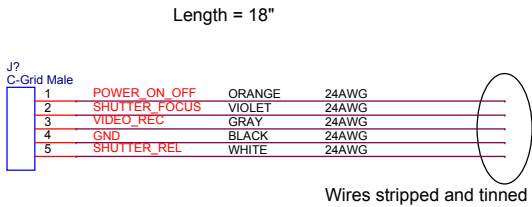

Orange: Power On/Off
Violet: Shutter Focus
White: Shutter Release
Grey: Video Record
Black: Ground (Return)

MONTEREY BAY AQUARIUM RESEARCH INSTITUTE
7700 SANDHOLDT ROAD
MOSS LANDING, CA 95039
(831) 775-1700 www.mbari.org
Copyright MBARI 2000

Title	Sony A6300 Camera Interface Board			Number
Size	Engineer	Layout	Filename	Rev
C	Chad Kacy	<Layout Eng.>	<Filename>	A
Date:	Thursday, February 02, 2017	Sheet	1 of 1	