



REVISIONS				
REV	DESCRIPTION	DATE	REV BY	APP BY
A	INITIAL RELEASE	FEB 23, 2016	WZ	WZ

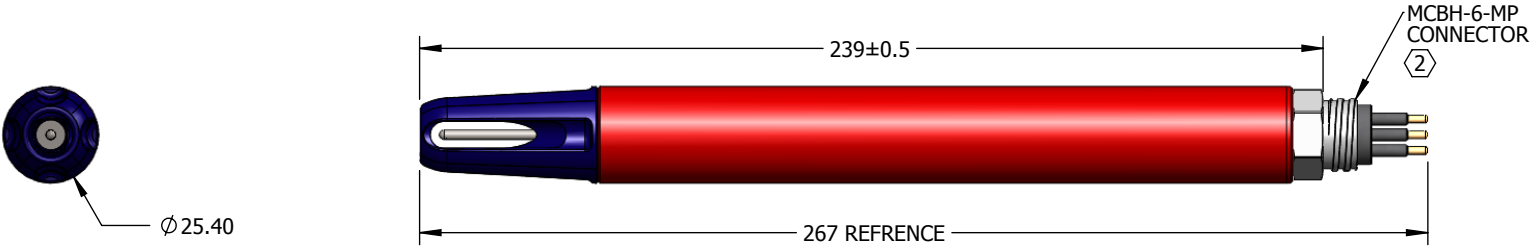

rt Wiring Table	
Pin #	Description
1	GROUND
2	POWER
3	RX (Serial data to logger)
4	TX (Serial data from logger)
5	N/C
6	N/C

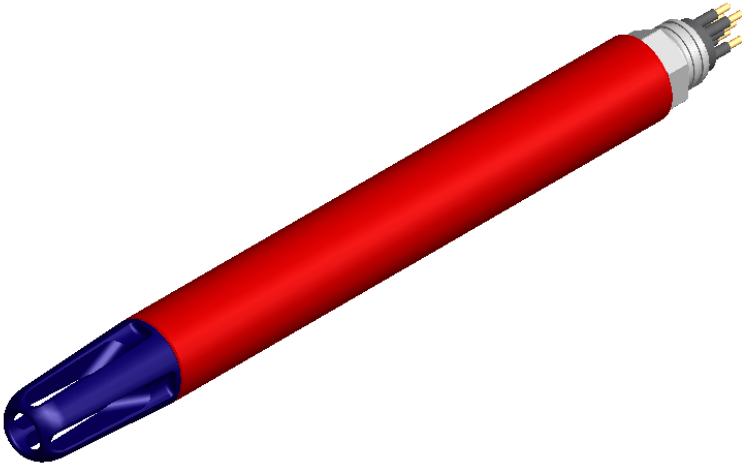

- NOTES:
1. DRAWING IS METRIC, DIMENSIONS ARE IN mm. UNLESS OTHERWISE SPECIFIED.
 2. ORIENTATION OF MCBH CONNECTOR WITH RESPECT TO PRESSURE SENSOR WILL VARY.

RBR This drawing is issued in the strictest confidence and shall not be used for, or as the basis of the manufacture of any product in whole or in part, without the express written consent of RBR Ltd © 2015			
Description: RBRsolo T rt Product Drawing			
Material: O.S.P.			
Depth Rating: 1700m			
Dims: mm	Scale: 1:2	Designed By: WZ/BB	Date: 2015
DO NOT SCALE DRAWING		Former Part No. N/A	
Size: A	Sheet: 1 OF 1	Part No. 0003290	REV No. A