


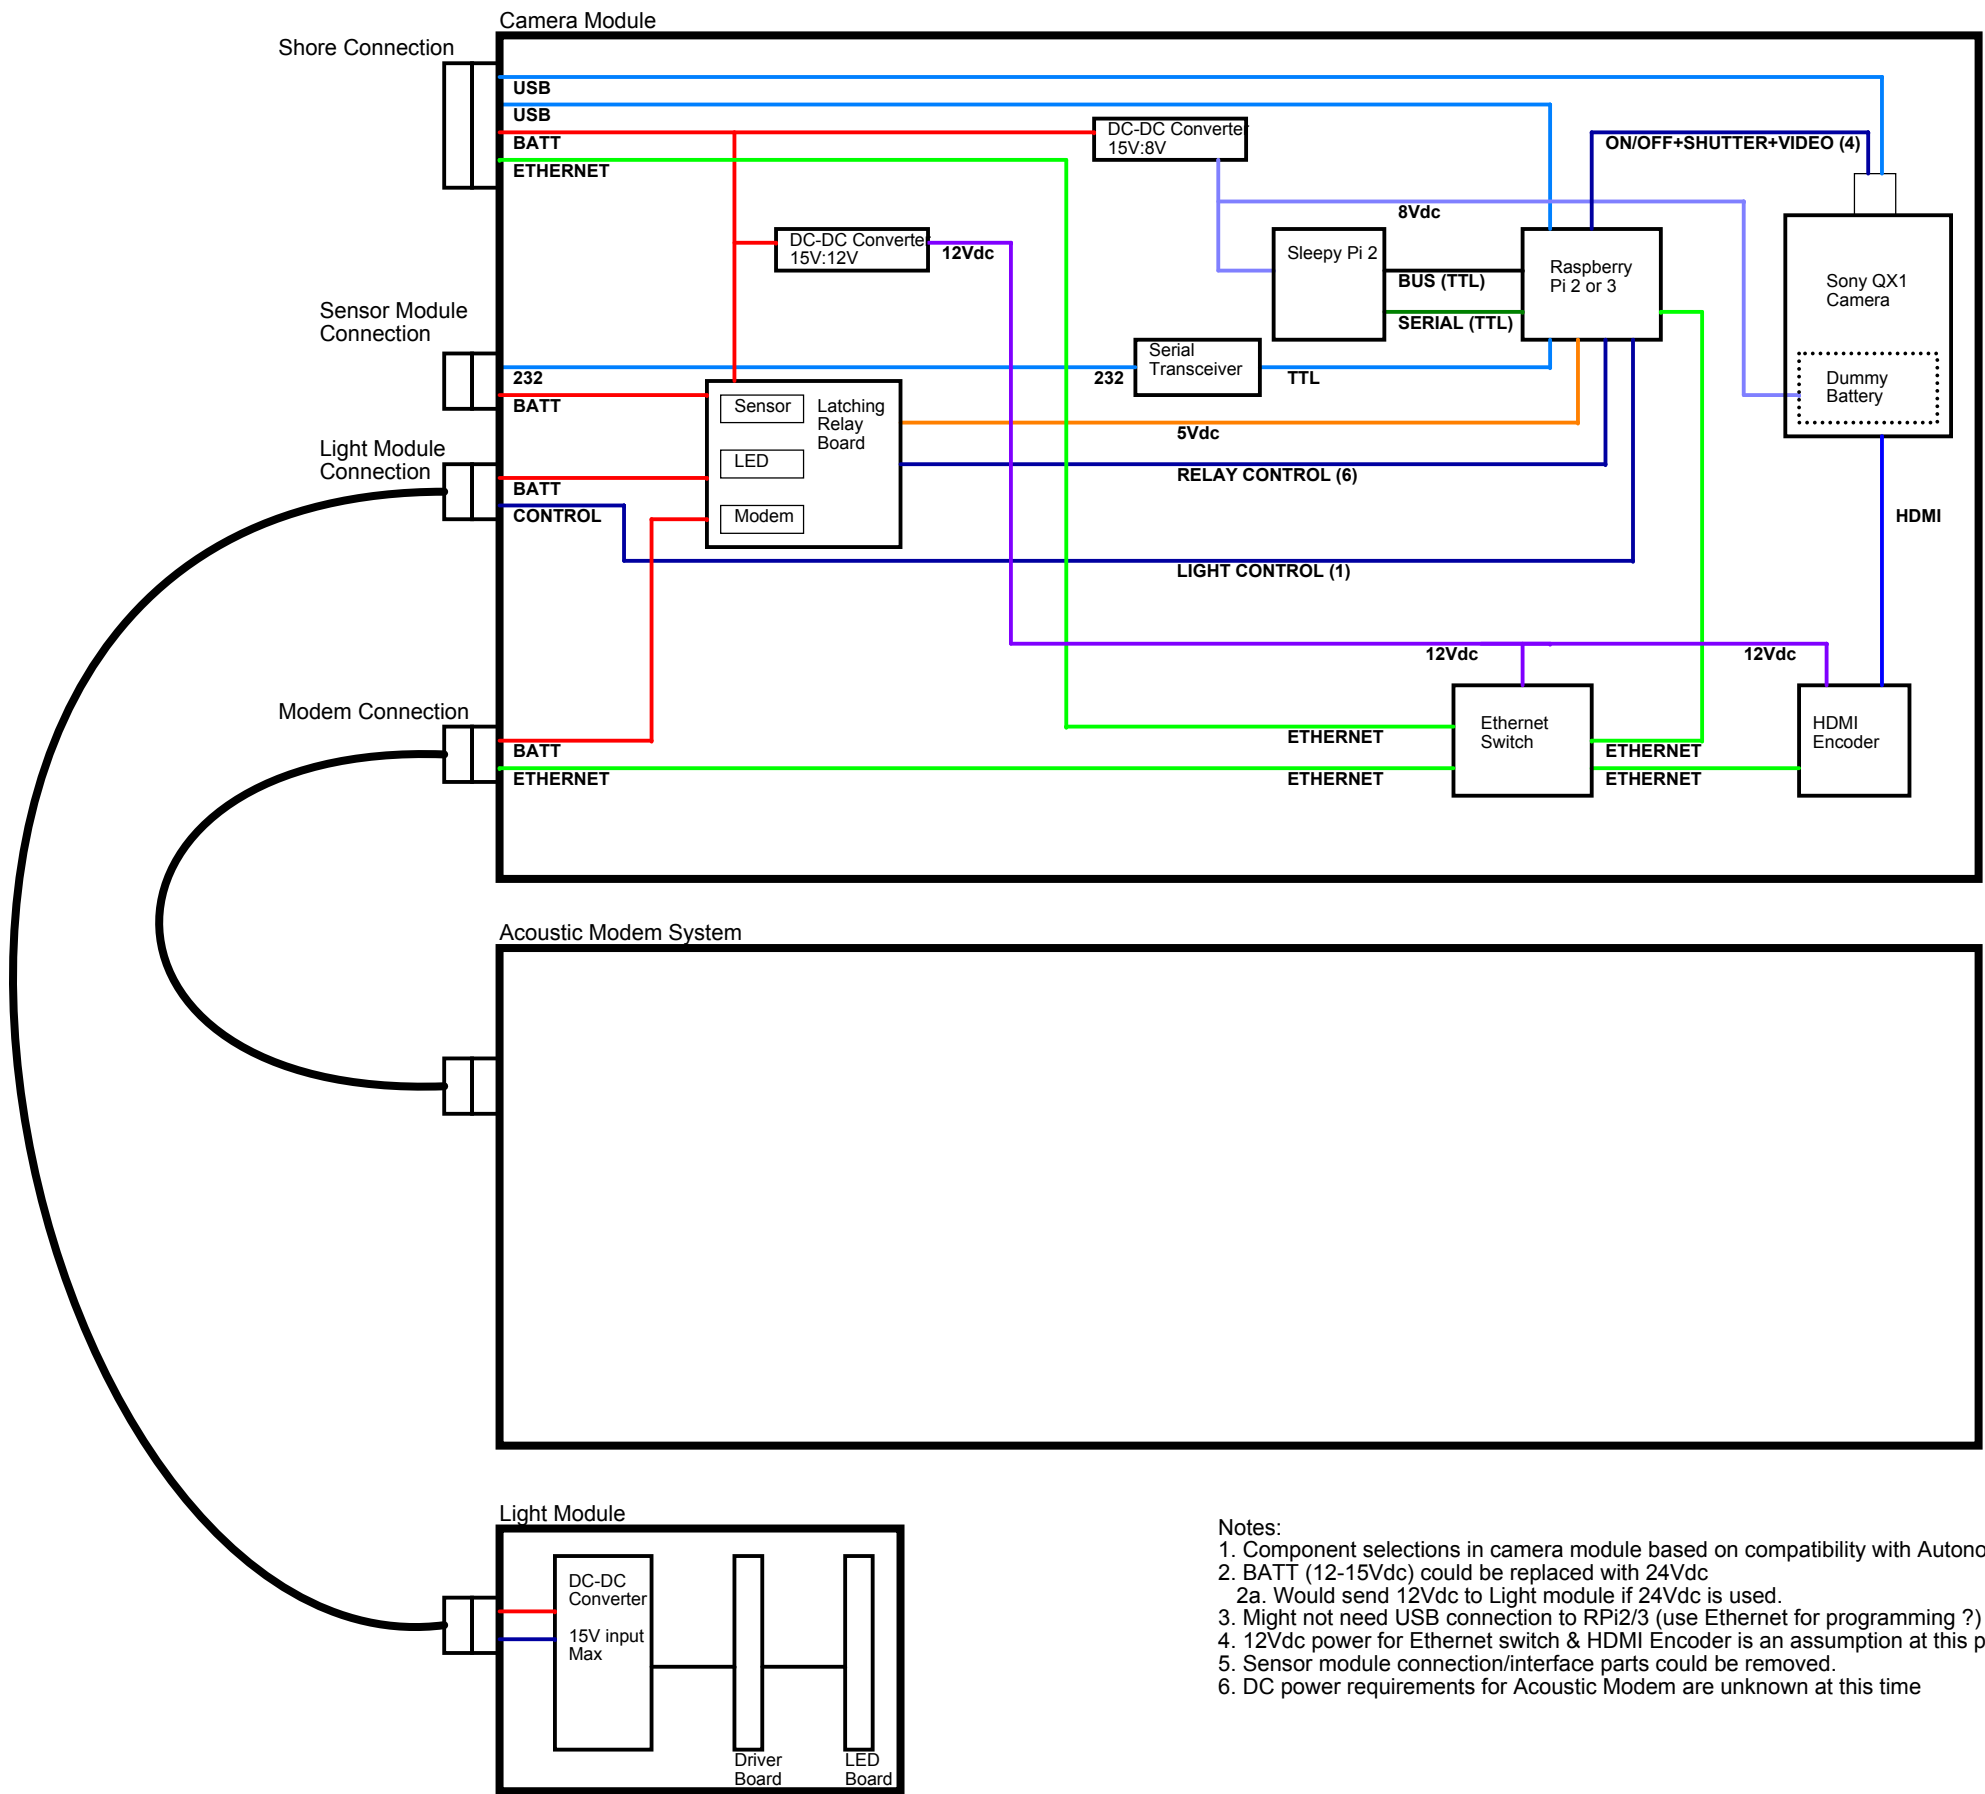

- Notes:
1. Component selections in camera module based on compatibility with Autonomous version
 2. BATT (12-15Vdc) could be replaced with 24Vdc
 - 2a. Would send 12Vdc to Light module if 24Vdc is used.
 3. Might not need USB connection to RPi2/3 (use Ethernet for programming ?)
 4. 12Vdc power for Ethernet switch & HDMI Encoder is an assumption at this point
 5. Sensor module connection/interface parts could be removed.
 6. DC power requirements for Acoustic Modem are unknown at this time

MONTEREY BAY AQUARIUM RESEARCH INSTITUTE
7700 SANDHOLDT ROAD
MOSS LANDING, CA 95039
(831) 775-1700 www.mbari.org
Copyright MBARI 2000

Title SeeStar III System (Acoustic)				Number	
Size C	Engineer Chad Kacy	Layout <Layout Eng.>	Filename <Filename>	Rev B	
Date: Thursday, May 04, 2017		Sheet 1 of 1			