


REVISIONS				
ZONE	REV.	DESCRIPTION	DATE	APPROVED
	A	First release		
	B	Reducd central hole to 0.375 "		

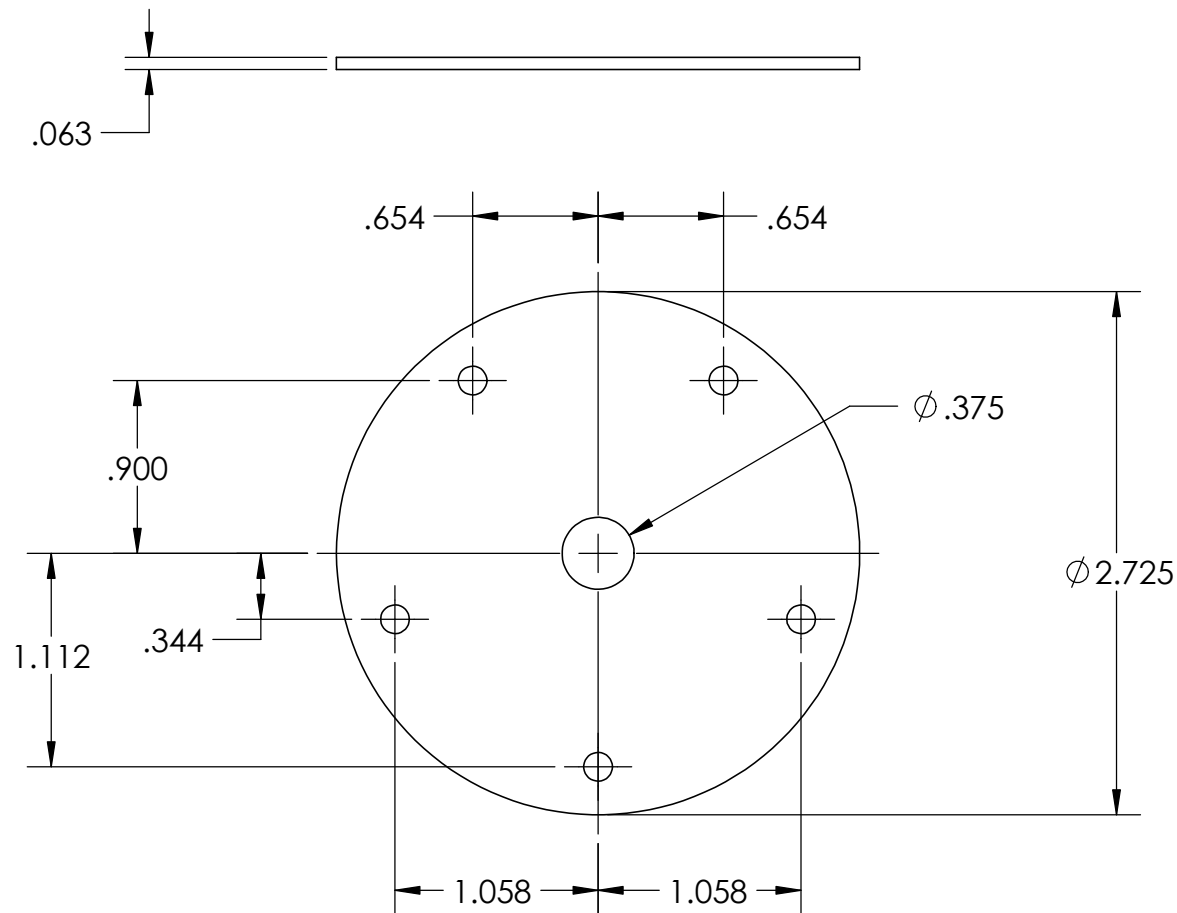

MATERIAL: FR4 0.0625 THICK WITH 2 OZ. COPPER 1 SIDE.

		DIMENSIONS ARE IN INCHES TOLERANCES: FRACTIONAL ± 1/16" ANGULAR: ± 1 DEG TWO PLACE DECIMAL ±.02 THREE PLACE DECIMAL ±.005	DATE		Monterey Bay Aquarium Research Institute MBARI 7700 Sandholdt RD. Moss Landing, CA 95039 PH: (831) 775-1700				
			DRAWN	10/14/2012					
			CHECKED						
			ENGINEER	MARK CHAFFEY					
			(831)775-1708 chma@mbari.org						
		MATERIAL	--	PROJECT NO.		SCPI Power Supply PCB			
				901107					
		FINISH	--	PROJECT NAME					
NEXT ASSY	USED ON			SCPI		SIZE	DWG. NO.	REV.	
APPLICATION		DO NOT SCALE DRAWING				A	10020893DWG-2-B	B	
						SCALE:1:1		WEIGHT:	
								SHEET 1 OF 1	