


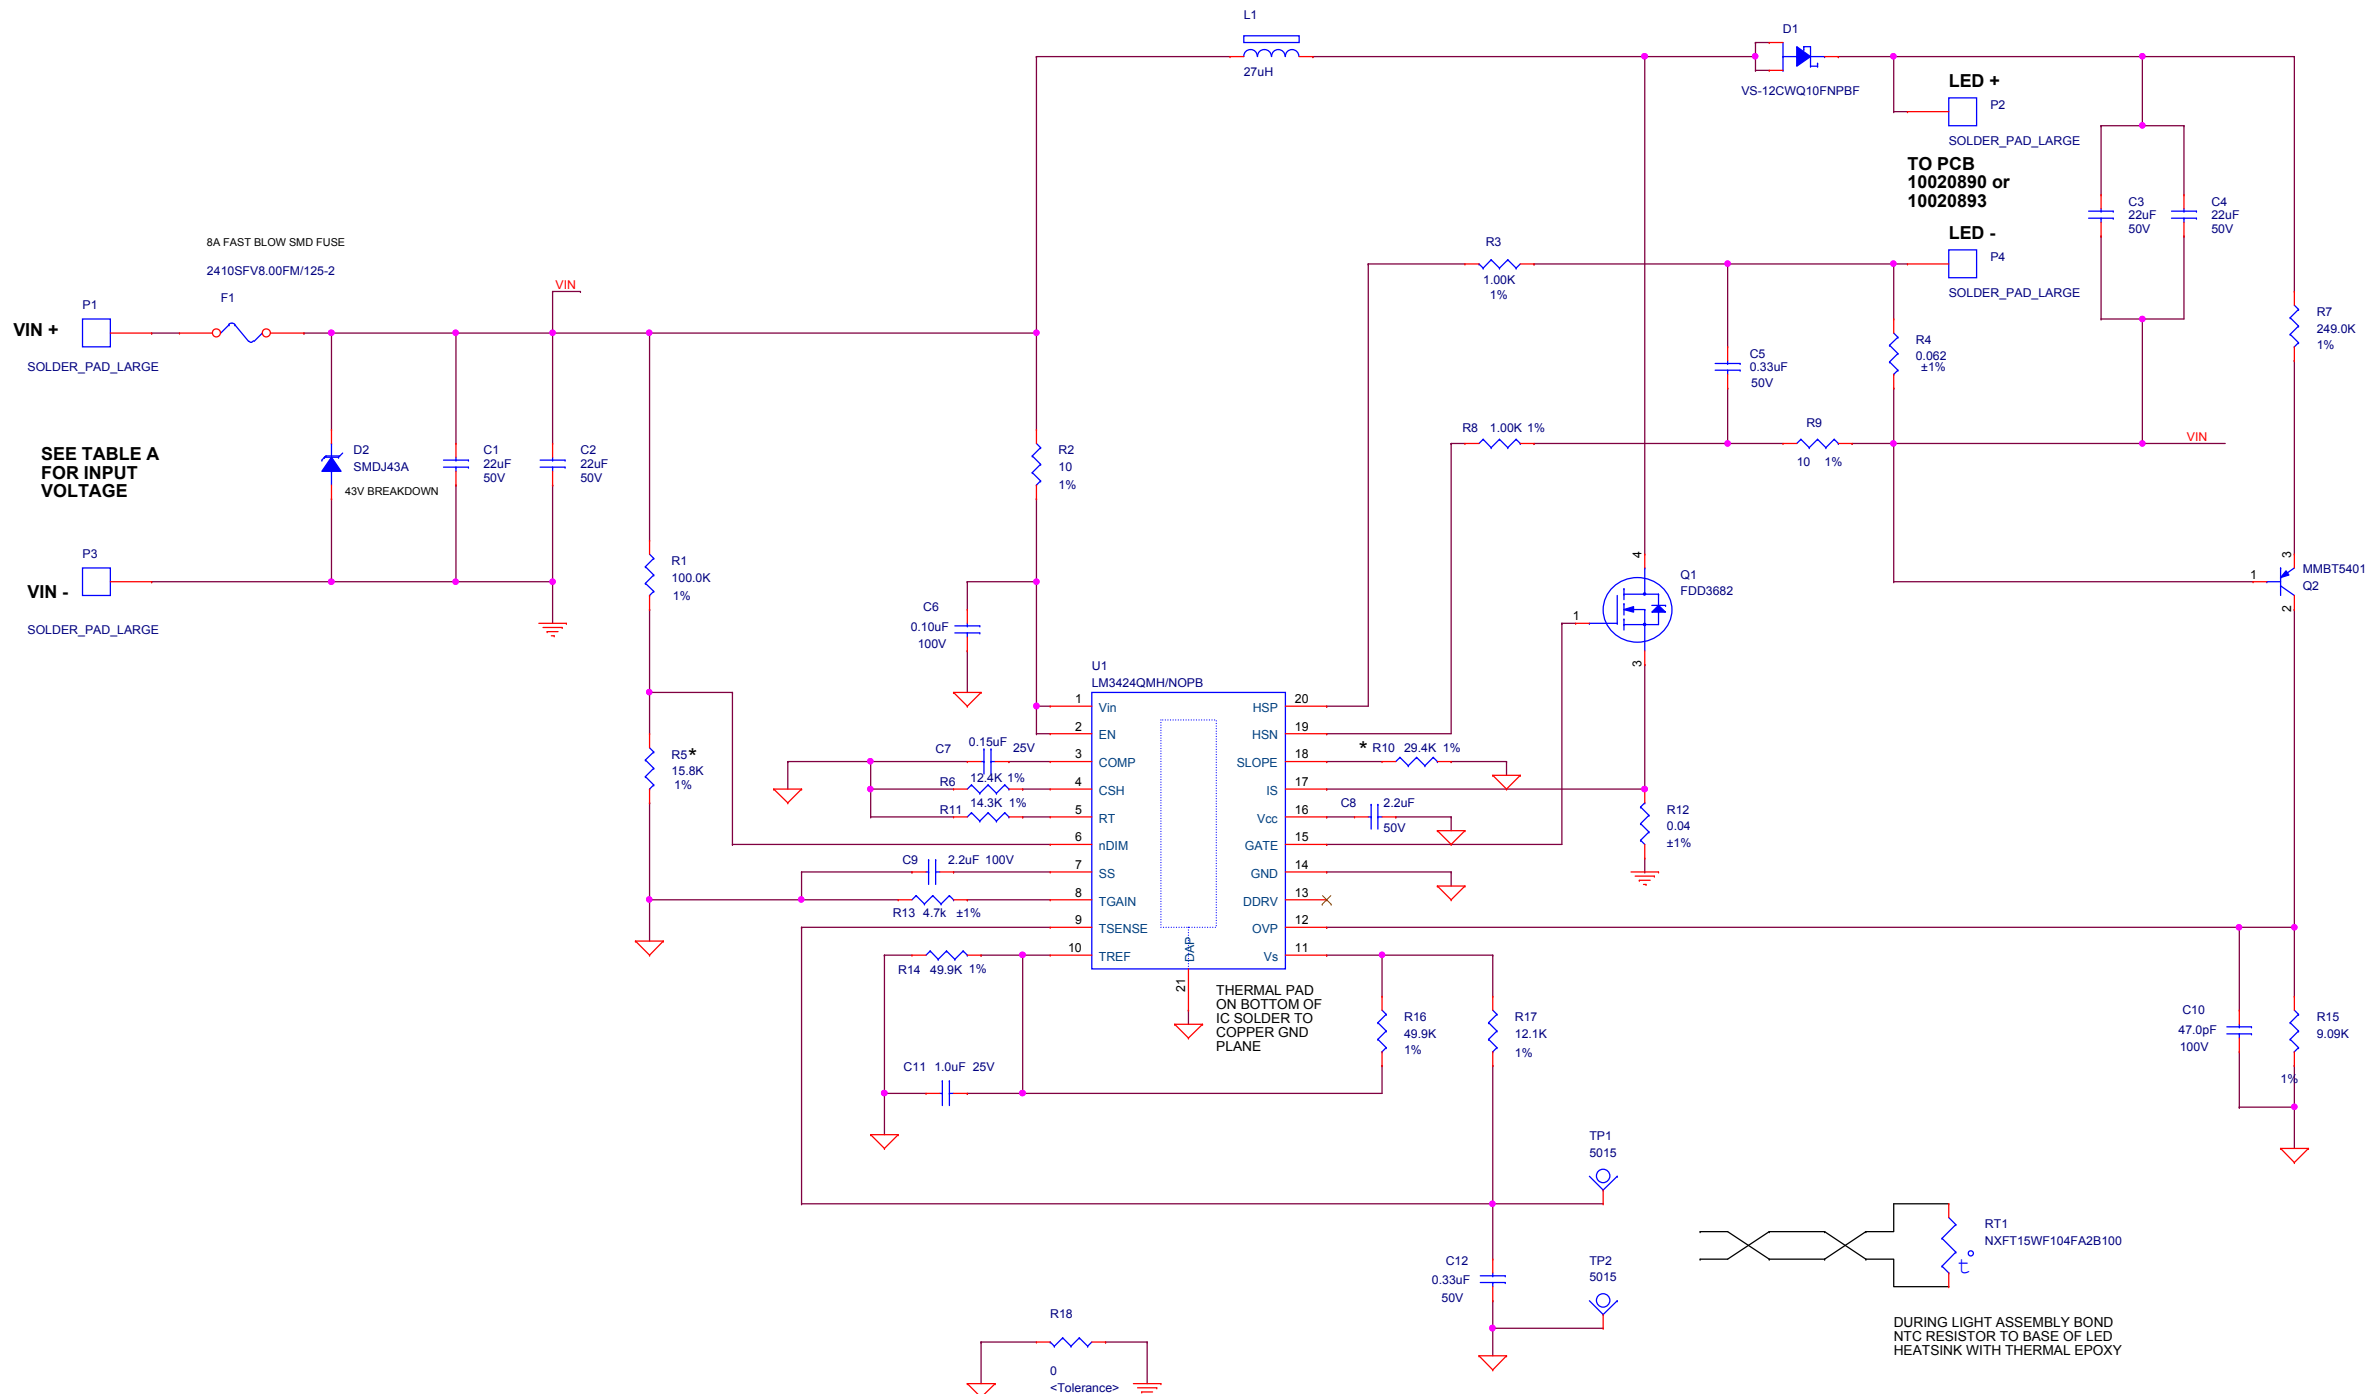

NOTE: SIGNAL AND POWER
GROUNDS CONNECT AT ONE
PLACE ONLY.

TABLE 1

COMPONENT STUFFING GUIDE FOR
DRIVING LED PRINTED CIRCUIT BOARDS

* NOTE: SEE TABLE 1 FOR RESISTOR VALUE.

	5 LED PCB PN 10020893A	9 LED PCB PN 10020893B
	LABEL PCB 'A'	LABEL PCB 'B'
INPUT VOLTAGE RANGE	+9 - 40 VDC	+15 - 40 VDC
R5	15.8k	9.76k
R10	29.4k	16.2k

NOTE: THIS SCHEMATIC CONTAINS THE COMPONENT VALUES
FOR THE 'A' CONFIGURATION.

REV. A - 15OCT12 - INITIAL RELEASE.
REV. B - 25OCT12 - REVISED L1 AND MISC COMPONENT VALUES.
REV. C - 13NOV12 - FIXED Q2, CHANGED RT1 PN FOR 100MM LEADS.
REV. D - 16NOV12 - ADDED INPUT PROTECTION.

MONTEREY BAY AQUARIUM RESEARCH INSTITUTE
7700 SANDHOLDT ROAD
MOSS LANDING, CA 95039

PHONE (831) 775-1700 www.mbari.org
COPYRIGHT © 2012 MBARI
MAY NOT BE COPIED WITHOUT PERMISSION

Title

LED DRIVER CIRCUIT DESIGN

Size

C

Engineer:

Mark Chaffey
EMAIL: chma@mbari.org (831) 775-1708

Date:

Friday, December 07, 2012

Number

10020893ASCH-1-D

Rev

D

Filename

<Filename>

Sheet

1 of 5