



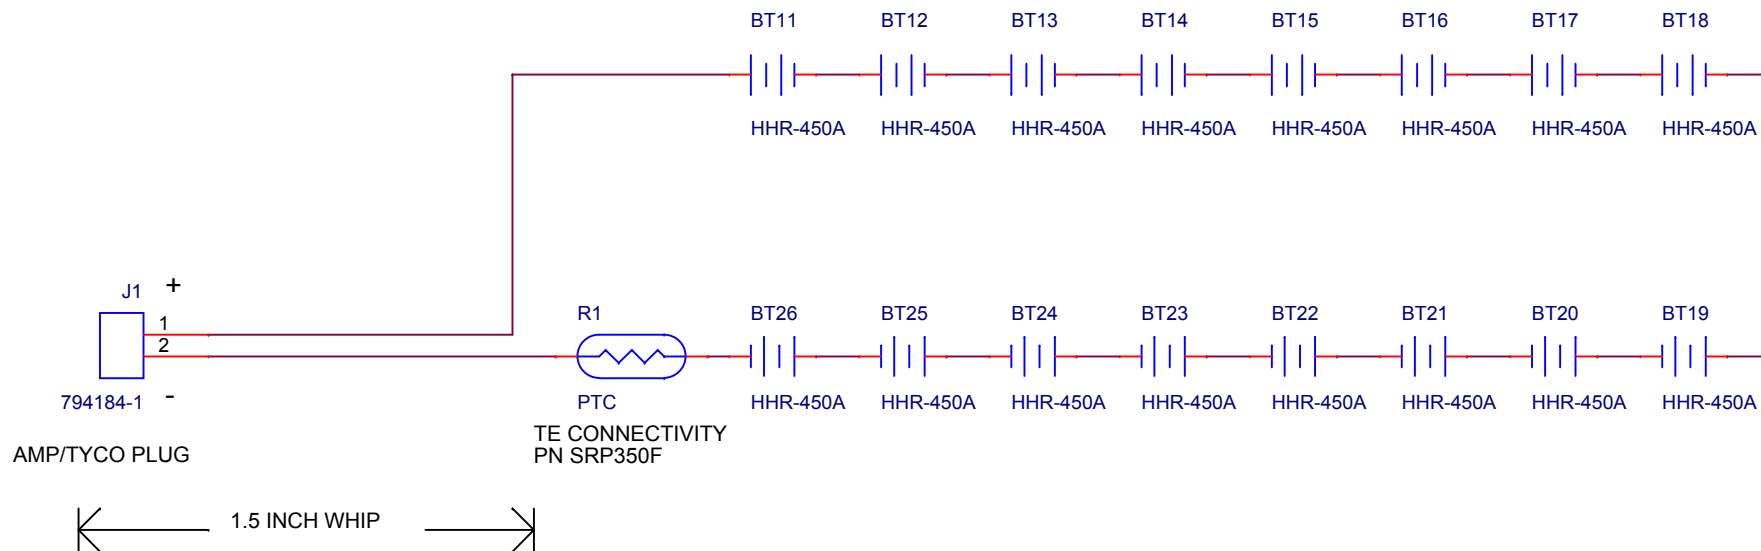

NOTES:

1. PACK IS 1 X 16 PANASONIC HHR-450A NiMH BATTERY IN TWO GROUPS OF 8 CELLS ARRANGED TO FIT IN 3" NOMINAL PVC PIPE. MAX. BATTERY DIA. 2.8 INCHES.
2. INLNE POLYSWITCH FUSE FOR 3.5A HOLD 6.3A TRIP.
3. CONNECTOR IS AMP/TYCO PLUG PN 749184-1.

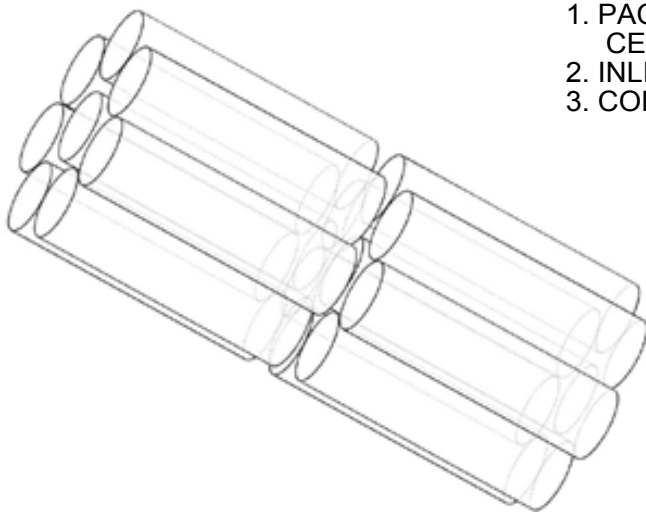

MONTEREY BAY AQUARIUM RESEARCH INSTITUTE
7700 SANDHOLDT ROAD
MOSS LANDING, CA 95039



PHONE (831) 775-1700 www.mbari.org

COPYRIGHT © 2012 MBARI

MAY NOT BE COPIED WITHOUT PERMISSION

Title				
SCPI BATTERY PACK - NiMH				
Size	Engineer:	Number	Rev	
A	Mark Chaffey	10020893SCH-3-D	D	
	EMAIL: chma@mbari.org (831) 775-1708			
Date:		Filename	Sheet	of
Monday, October 29, 2012		<Filename>	3	5