


NOMINAL OUTPUT VOLTAGE IS 21.6 V
FULL CHARGE 21.6 V
FULL DISCHARGE 12 V


J2 +
1
2
794184-1 -
AMP/TYCO PLUG

1.5 INCH WHIP

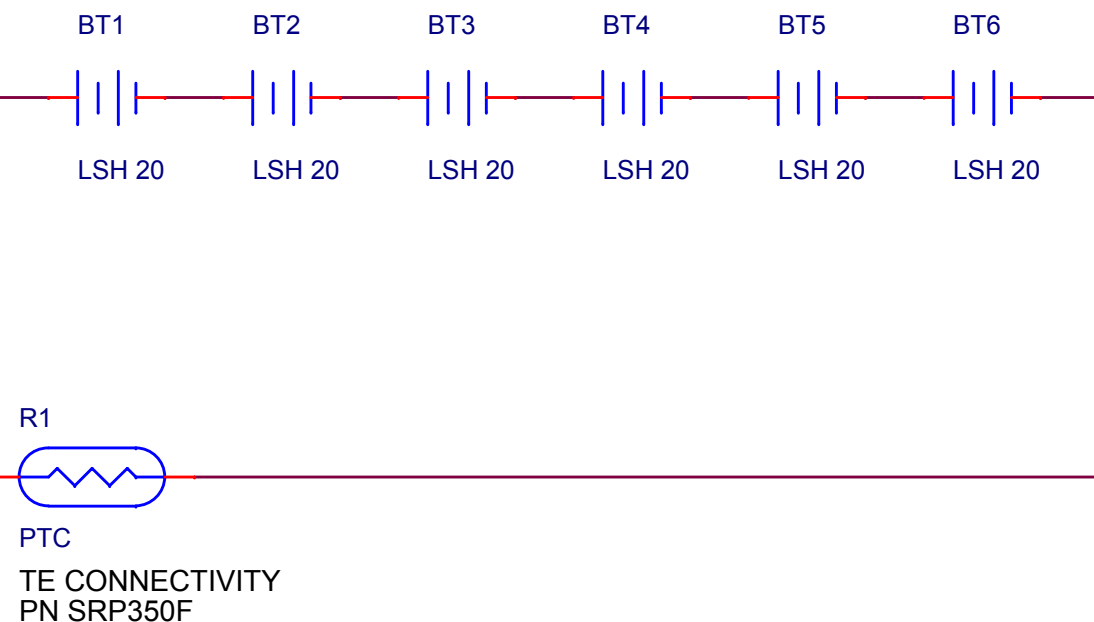

ASSEMBLY NOTES:

1. PACK IS 6S X 1P SAFT LSH 20 Li-SOCI2 BATTERY IN TWO LAYERS TO FIT IN 3" NOMINAL PVC PIPE. MAX. BATTERY DIA. 2.8 INCHES.
2. INLNE POLYSWITCH FUSE FOR 3.5A HOLD 6.3A TRIP.
3. CONNECTOR IS AMP/TYCO PLUG PN 749184-1.

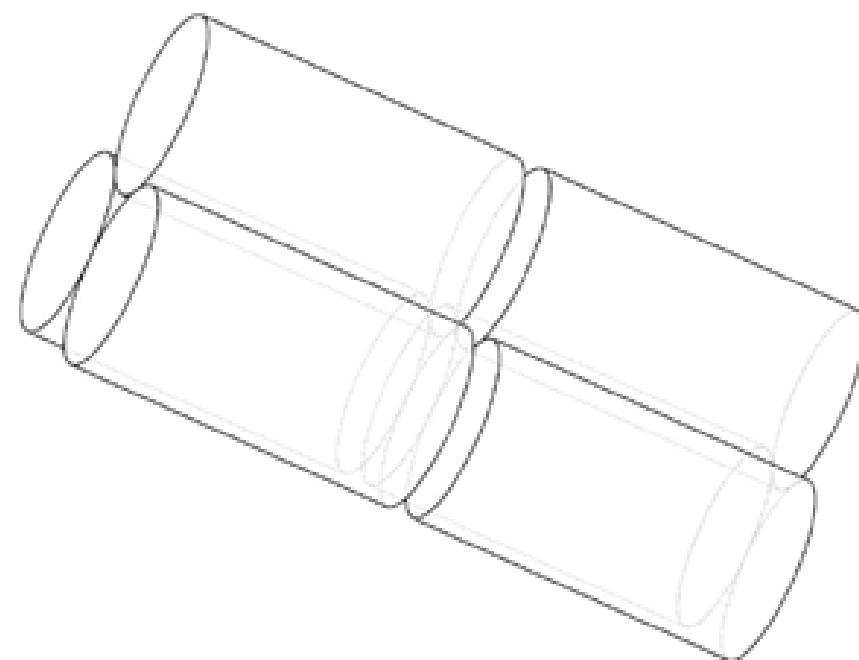

MONTEREY BAY AQUARIUM RESEARCH INSTITUTE
7700 SANDHOLDT ROAD
MOSS LANDING, CA 95039

PHONE (831) 775-1700 www.mbari.org

COPYRIGHT © 2012 MBARI

MAY NOT BE COPIED WITHOUT PERMISSION



Title

SCPI PRIMARY BATTERY PACK - Li-SOCI2

Size

A

Engineer:

Mark Chaffey

EMAIL: chma@mbari.org

(831) 775-1708

Number

10020893SCH-4-D

Rev

D

Date:

Tuesday, December 11, 2012

Filename

<Filename>

Sheet

4

of

6

1