



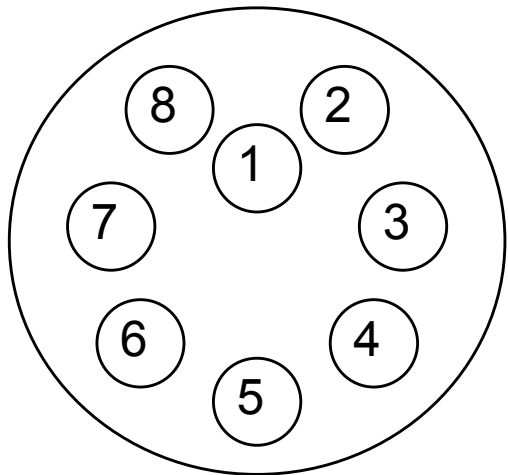

MCBHRA8MSS VIEWED FROM PIN SIDE

MONTEREY BAY AQUARIUM RESEARCH INSTITUTE
7700 SANDHOLDT ROAD
MOSS LANDING, CA 95039

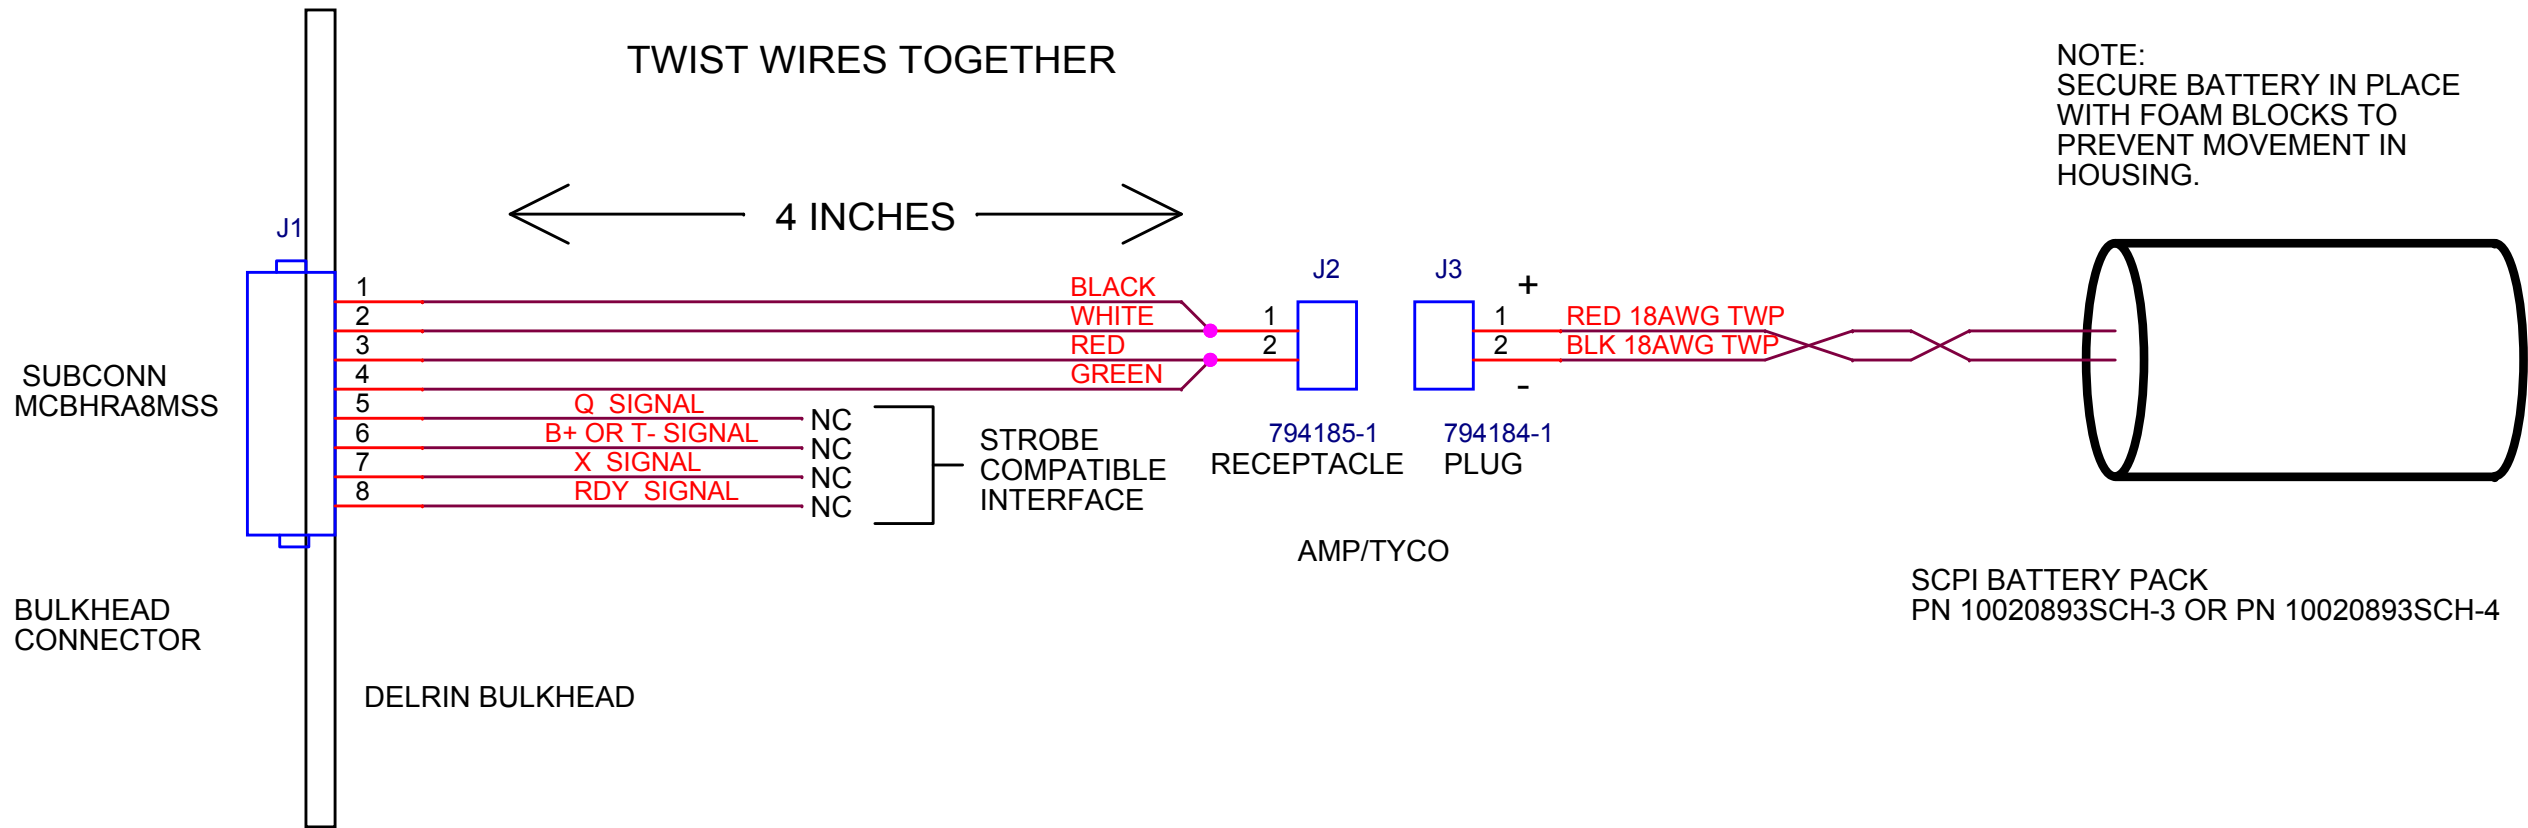

PHONE (831) 775-1700 www.mbari.org
COPYRIGHT © 2012 MBARI
MAY NOT BE COPIED WITHOUT PERMISSION

Title			
BATTERY HOUSING INTERNAL			
Size A	Engineer: Mark Chaffey EMAIL: chma@mbari.org (831) 775-1708		Number 10020893SCH-6-A
	Date: Tuesday, December 11, 2012	Filename <Filename>	Sheet 6 of 6
			Rev A