
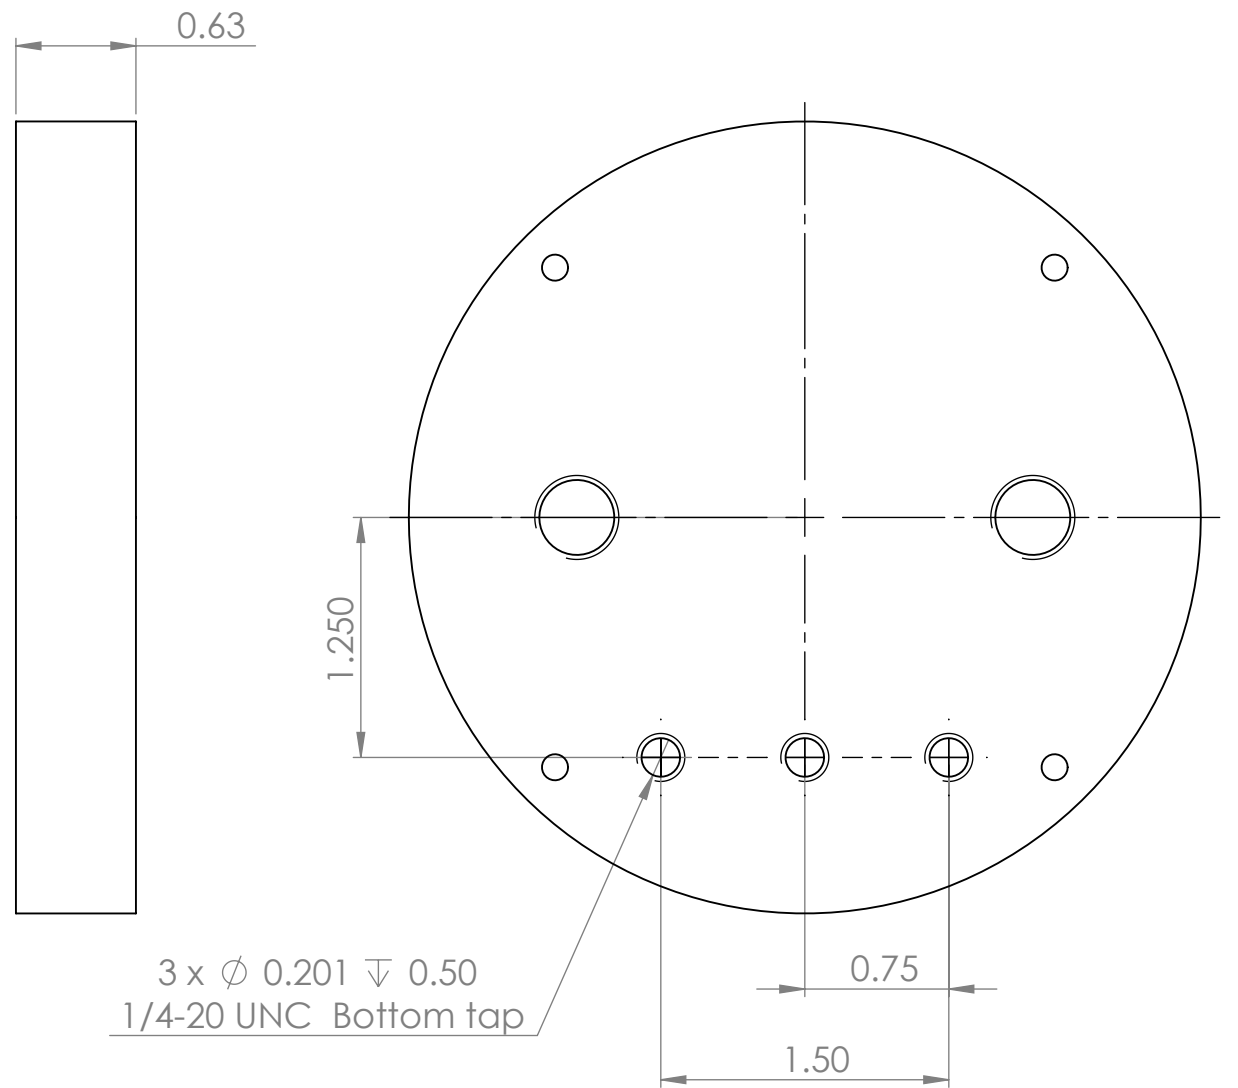


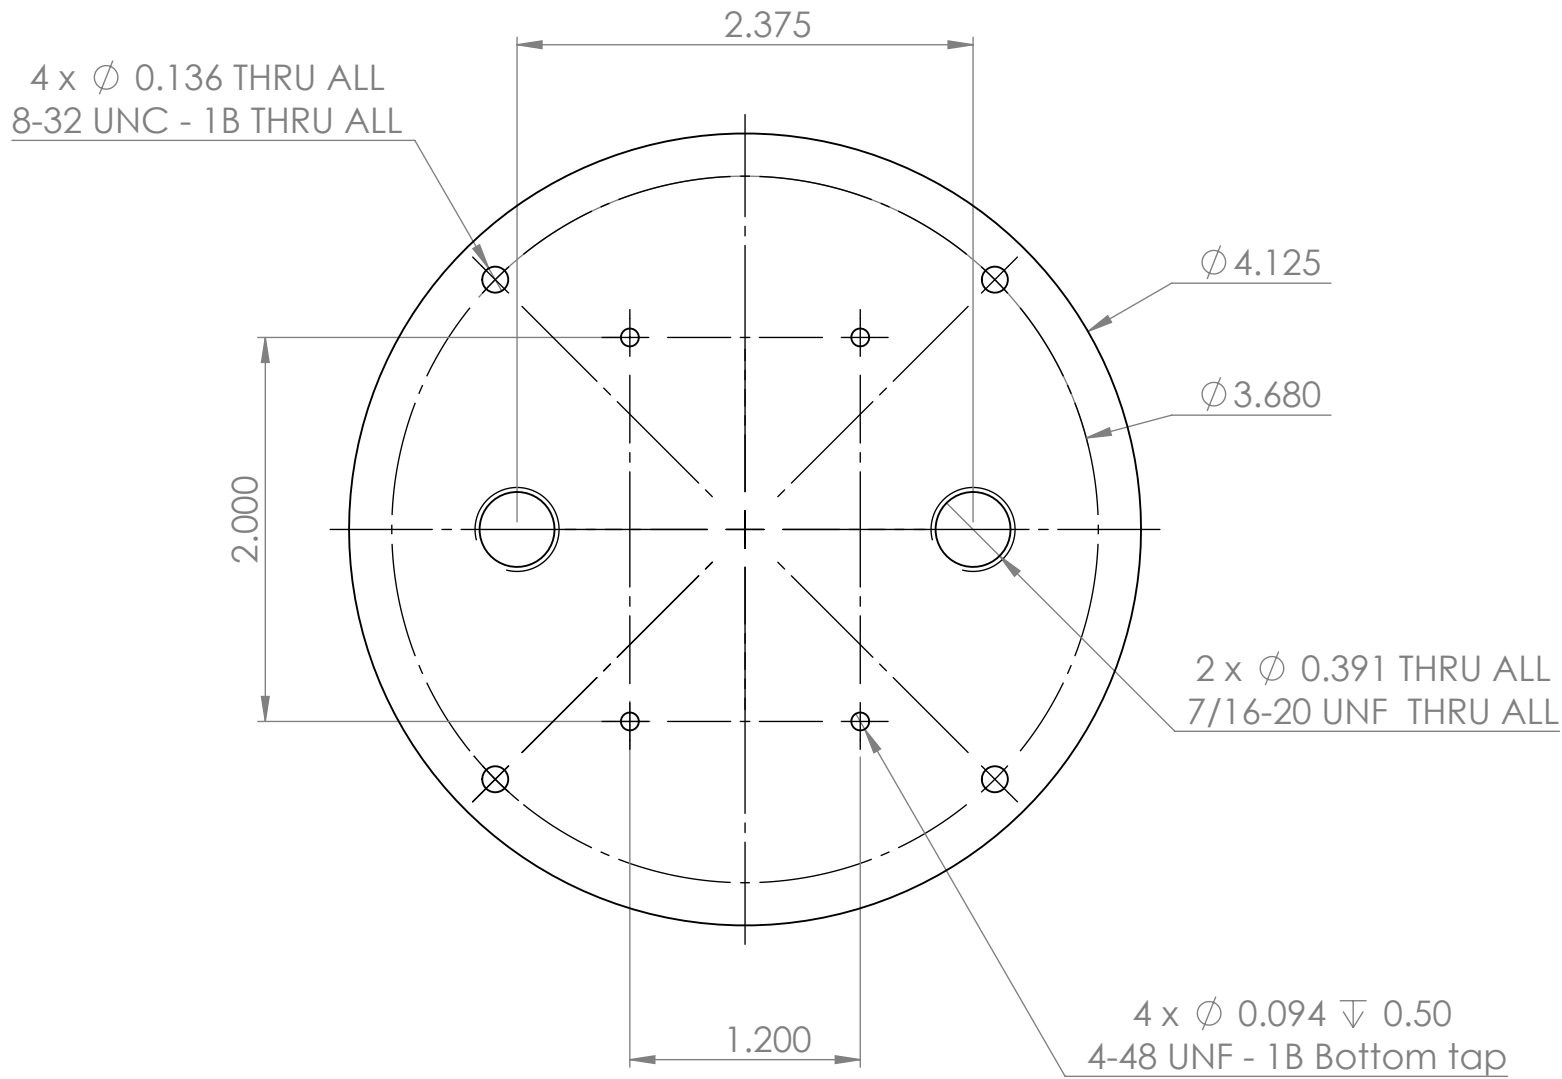

Material: Black Delrin

- 1/4-20 holes are for mounting the housing and are optional

This work is distributed under a Creative Commons Attribution-ShareAlike 4.0 license.

BILL OF MATERIALS										
NEXT ASSY Description	NEXT ASSY Number	UNLESS OTHERWISE SPECIFIED TOLERANCES ARE:				APPROVALS	DATE	Monterey Bay Aquarium Research Institute MBARI 7700 Sandholdt RD. Moss Landing, CA 95039 PH: (831) 775-1700 		
		1 PLACE DIM ±1/16	2 PLACE DIM ±.02	3 PLACE DIM ±.005	ANGLES ±1°	DRAWN	7/30/2015			
THIRD ANGLE PROJECTION		1. DIMENSIONS ARE IN INCHES 2. DIMENSION LIMITS HELD AFTER PLATING. 3. REMOVE BURRS AND SHARP EDGES .015 MAX. 4. MACHINED FILLET RADII .0150-.030. 5. MACHINED DIAMETERS ON A COMMON CENTERLINE CONCENTRIC WITHIN .005 6. PERPENDICULARITY & PARALLELISM OF MACHINED SURFACES .002 PER INCH. MAX .012 INCHES FOR SINGLE SURFACE.				ENGINEER	Francois Cazenave			
						CHECKED				
						PROJECT NO.		SeeStar Camera end cap		
						PROJECT	SeeStar			
		Material:	Delrin	WEIGHT	lbs	SIZE		DWG. NO.	REV.	
						B				
						SCALE		1:1	CAD FILE:	SHEET 1 OF 1