


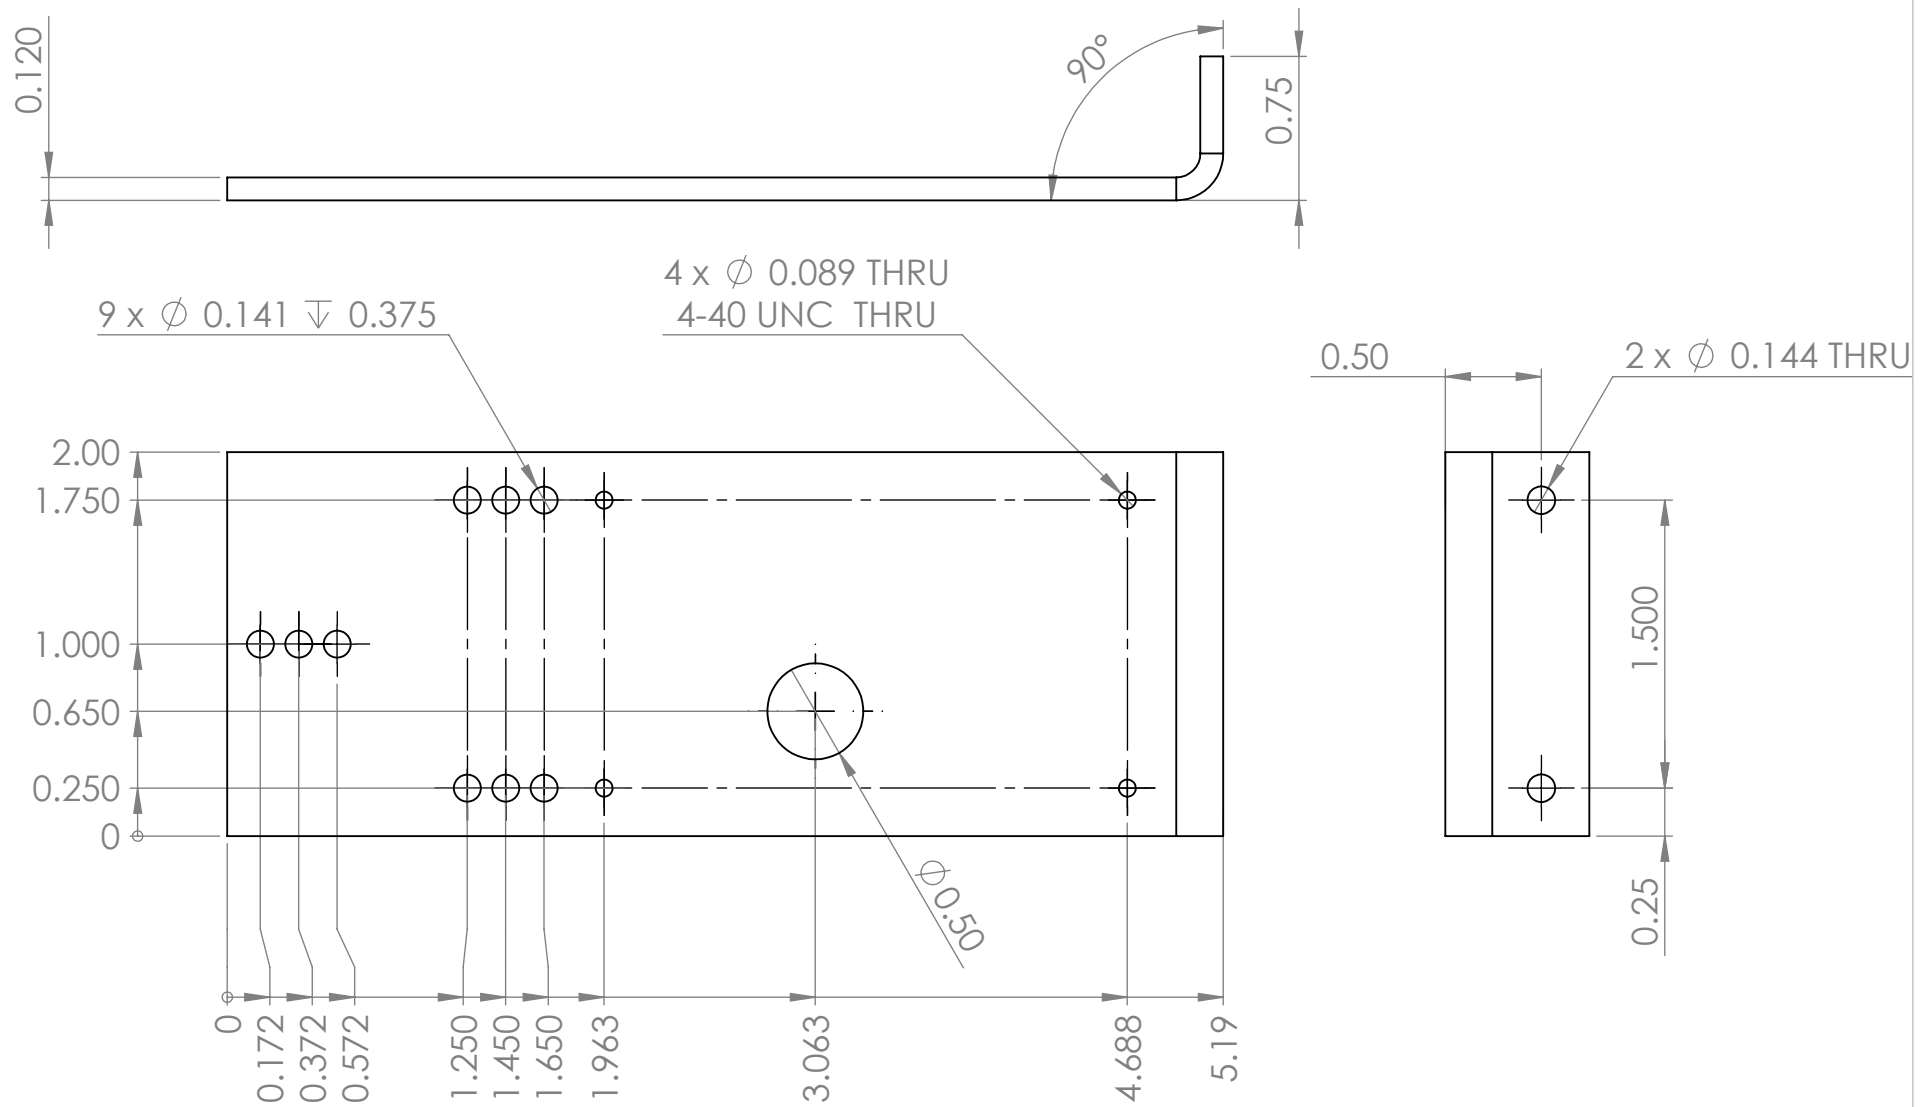

Holes at 0.372", 0.572", 1.450", 1.650" are only necessary if more space between camera and port are needed (e.g. when using a long lens)

UNLESS OTHERWISE SPECIFIED TOLERANCES ARE:				APPROVALS		DATE		Monterey Bay Aquarium Research Institute					
1 PLACE DIM ± 1/16		2 PLACE DIM ± .02		3 PLACE DIM ± .005		ANGLES ± 1°		DRAWN		8/20/2014		MBARI 7700 Sandholdt RD. Moss Landing, CA 95039 PH: (831) 775-1700 	
1. DIMENSIONS ARE IN INCHES 2. DIMENSION LIMITS HELD AFTER PLATING. 3. REMOVE BURRS AND SHARP EDGES .015 MAX. 4. MACHINED FILLET RADII .0150-.030. 5. MACHINED DIAMETERS ON A COMMON CENTERLINE CONCENTRIC WITHIN .005 6. PERPENDICULARITY & PARALLELISM OF MACHINED SURFACES .002 PER INCH, MAX .012 INCHES FOR SINGLE SURFACE.						CHECKED							
						ENGINEER		Francois Cazenave					
						PROJECT NO.							
Vendor:				PROJECT				Camera_And_Board_Support					
Material: 5052-H32 aluminum				WEIGHT		0.13 lb		SIZE		DWG. NO.		REV.	
								A					
				SCALE: 1:2								SHEET 1 OF 1	