


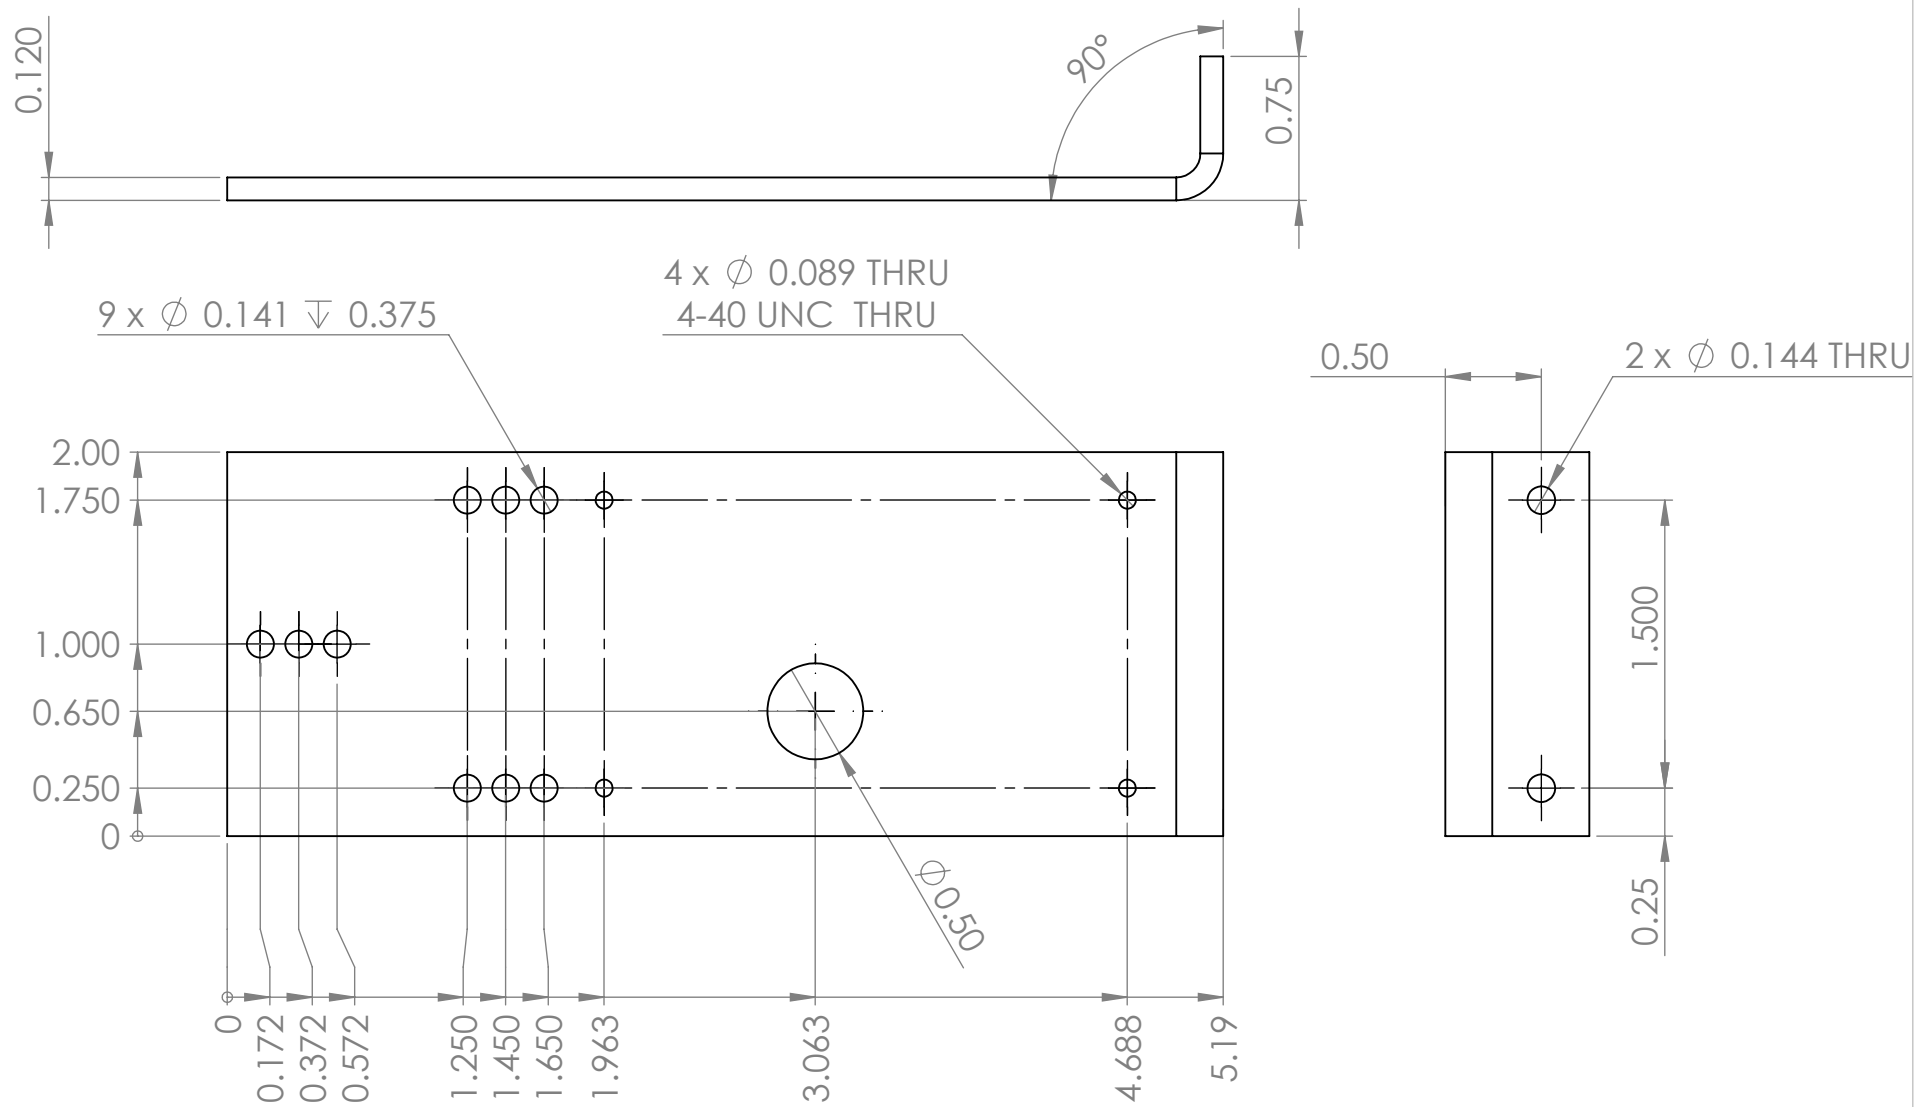

UNLESS OTHERWISE SPECIFIED TOLERANCES ARE:				APPROVALS		DATE		Monterey Bay Aquarium Research Institute					
1 PLACE DIM ± 1/16		2 PLACE DIM ± .02		3 PLACE DIM ± .005		ANGLES ± 1°		DRAWN 6/25/2014					
1. DIMENSIONS ARE IN INCHES 2. DIMENSION LIMITS HELD AFTER PLATING. 3. REMOVE BURRS AND SHARP EDGES .015 MAX. 4. MACHINED FILLET RADI .0150-.030. 5. MACHINED DIAMETERS ON A COMMON CENTERLINE CONCENTRIC WITHIN .005 6. PERPENDICULARITY & PARALLELISM OF MACHINED SURFACES .002 PER INCH, MAX .012 INCHES FOR SINGLE SURFACE.								CHECKED					
								ENGINEER		Francois Cazenave			
								PROJECT NO.					
								PROJECT					
Vendor:								SIZE DWG. NO.		REV.			
Material: 5052-H32 aluminum				WEIGHT				0.13 lb		SCALE: 1:2		SHEET 1 OF 1	