


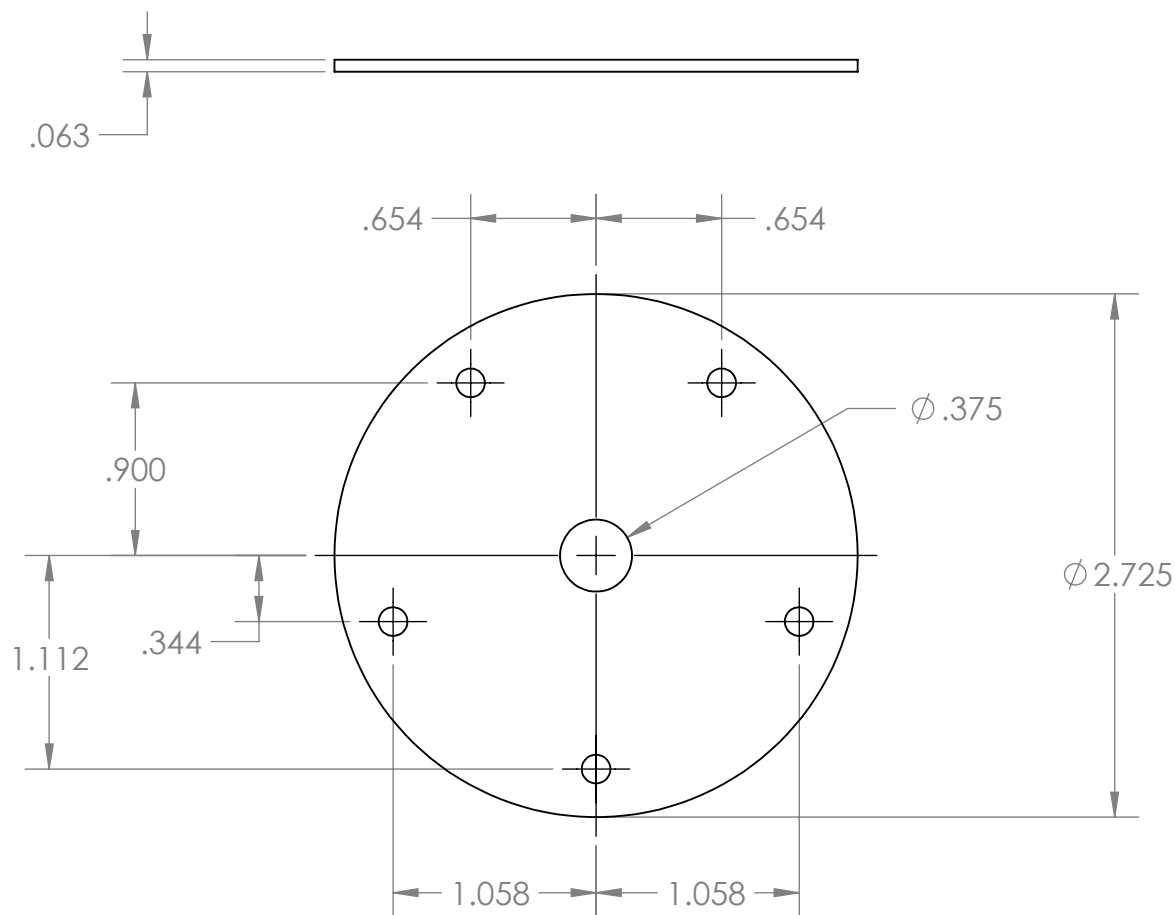

MATERIAL: FR4 0.0625 THICK WITH 2 OZ. COPPER 1 SIDE.

DIMENSIONS ARE IN INCHES TOLERANCES: FRACTIONAL ± 1/16" ANGULAR: ± 1 DEG TWO PLACE DECIMAL ±.02 THREE PLACE DECIMAL ±.005		DATE		Monterey Bay Aquarium Research Institute MBARI 7700 Sandholdt RD. Moss Landing, CA 95039 PH: (831) 775-1700			
		DRAWN	10/14/2012				
		CHECKED					
		ENGINEER	MARK CHAFFEY				
MATERIAL		PROJECT NO.		SeeStar LED driver PCB			
FINISH		PROJECT NAME					
DO NOT SCALE DRAWING				SIZE	DWG. NO.		REV.
				A			
				SCALE:1:1		WEIGHT:	
						SHEET 1 OF 1	