


Camera housing
hose clamped to steel plate

Welded 3/16" steel plates

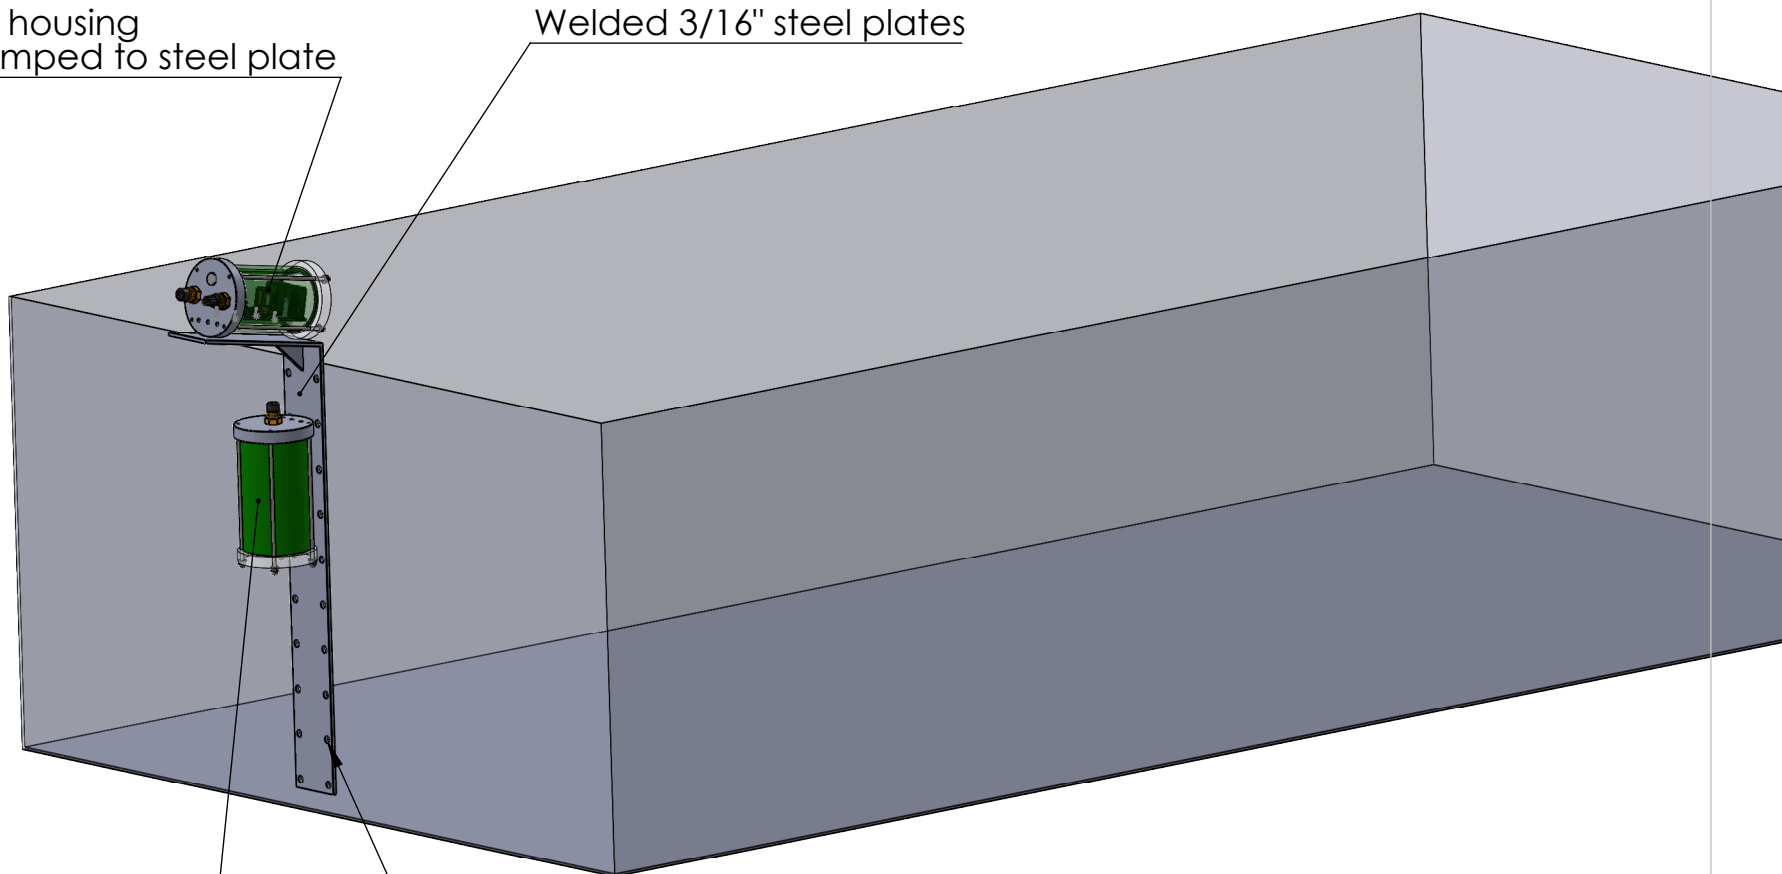

Battery housing
hose clamped to steel plate

holes for ziptying to cage

UNLESS OTHERWISE SPECIFIED TOLERANCES ARE:				APPROVALS		DATE		Monterey Bay Aquarium Research Institute		
1 PLACE DIM ±1/16	2 PLACE DIM ±.02	3 PLACE DIM ±.005	ANGLES ±1°	DRAWN	8/22/2017					
1. DIMENSIONS ARE IN INCHES 2. DIMENSION LIMITS HELD AFTER PLATING. 3. REMOVE BURRS AND SHARP EDGES .015 MAX. 4. MACHINED FILLET RADII .0150-.030. 5. MACHINED DIAMETERS ON A COMMON CENTERLINE CONCENTRIC WITHIN .005 6. PERPENDICULARITY & PARALLELISM OF MACHINED SURFACES .002 PER INCH, MAX .012 INCHES FOR SINGLE SURFACE.				CHECKED				MBARI 7700 Sandholdt RD. Moss Landing, CA 95039 PH: (831) 775-1700		
				ENGINEER	Francois Cazenave					
				PROJECT NO.						
				PROJECT						
Vendor:								CamNCage		
Material: Material <not specified>				WEIGHT		47.16 lb				
				SIZE		A		DWG. NO.		
				SCALE: 1:10				REV.		
								SHEET 1 OF 1		