



		REVISIONS			
ZONE	REV.	DESCRIPTION		DATE	APPROVED

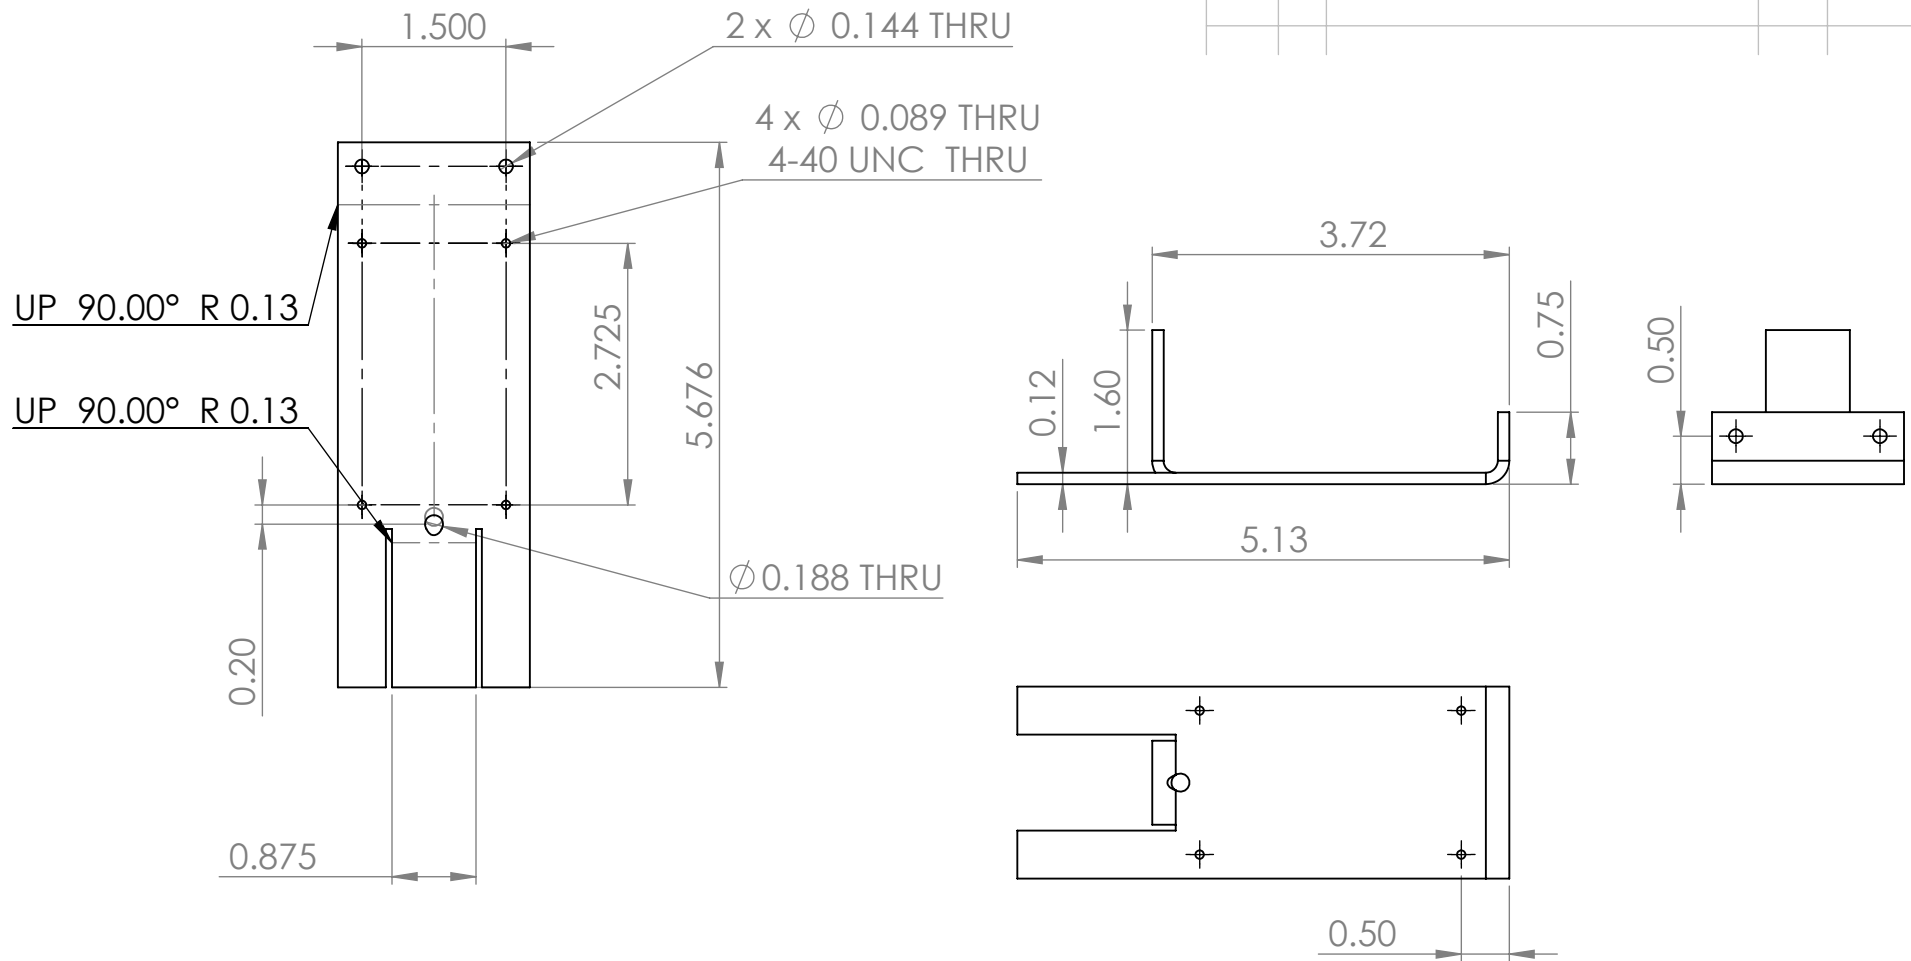

Material: 5052 aluminum

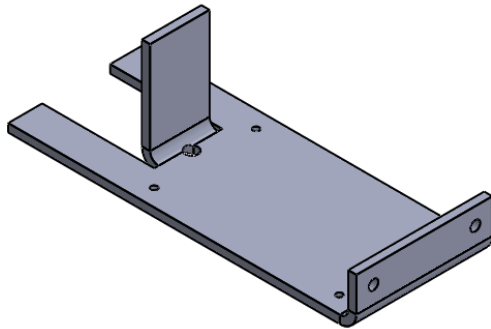

Status:

UNLESS OTHERWISE SPECIFIED TOLERANCES ARE:				APPROVALS		DATE	Monterey Bay Aquarium Research Institute		
1 PLACE DIM ±1/16	2 PLACE DIM ±.02	3 PLACE DIM ±.005	ANGLES ±1°	DRAWN	5/14/2013				
1. DIMENSIONS ARE IN INCHES 2. DIMENSION LIMITS HELD AFTER PLATING. 3. REMOVE BURRS AND SHARP EDGES .015 MAX. 4. MACHINED FILLET RADII .0150-.030. 5. MACHINED DIAMETERS ON A COMMON CENTERLINE CONCENTRIC WITHIN .005 6. PERPENDICULARITY & PARALLELISM OF MACHINED SURFACES .002 PER INCH, MAX .012 INCHES FOR SINGLE SURFACE.				CHECKED			MBARI 7700 Sandholdt RD. Moss Landing, CA 95039 PH: (831) 775-1700		Camera and board Support
				ENGINEER	Francois Cazenave				
				PROJECT NO. 901107					
				PROJECT SCIP					
Material:				WEIGHT	lbs		SIZE A	DWG. NO. 10020907	REV.
				SCALE: 1:2		WEIGHT:		SHEET 1 OF 1	