


Location of holes on carrier board
Hole diameter = 0.129" (#4 screw clearance)

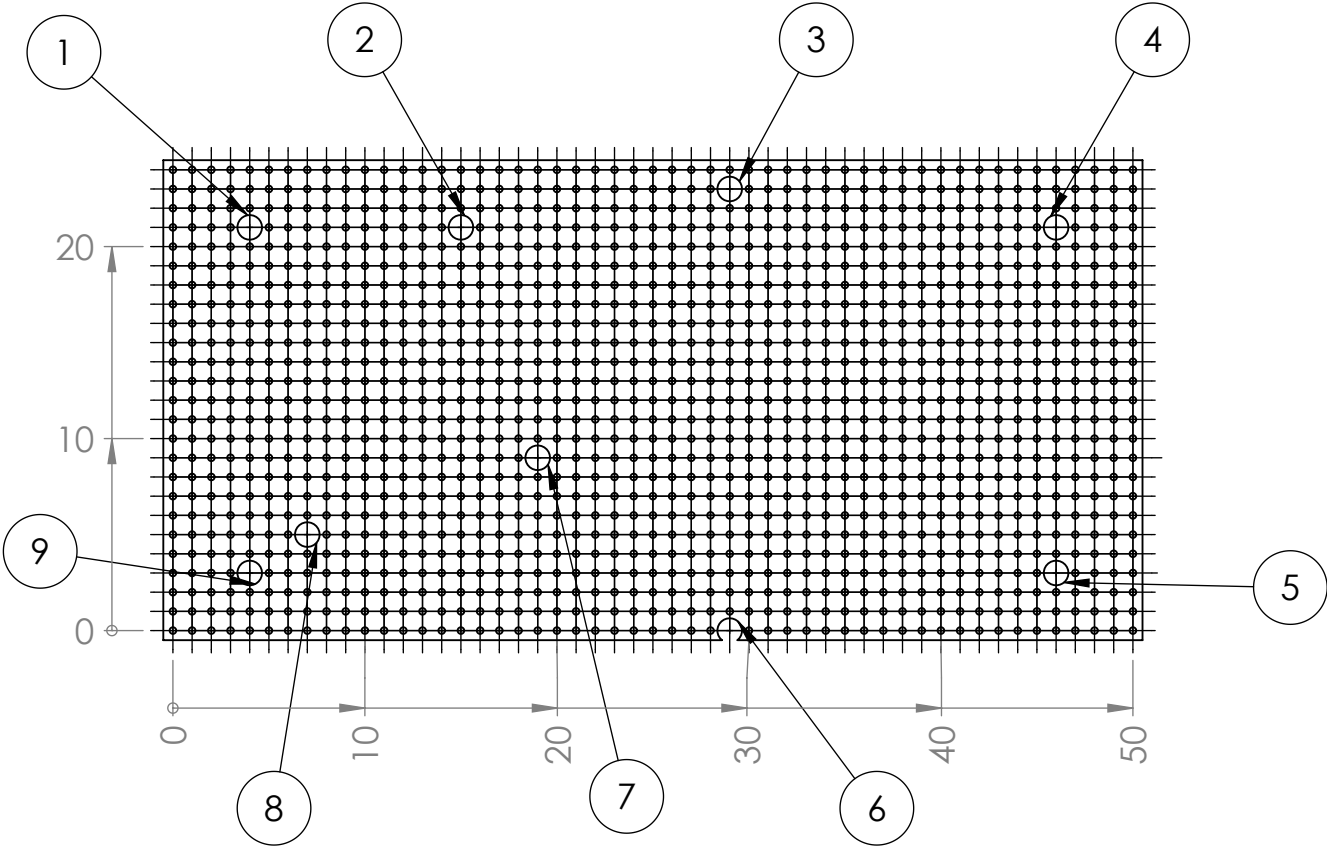

Hole number	Coordinate	Function
1	5x21	Carrier board
2	15x21	Relays
3	29x23	Sleepy Pi board
4	46x21	Carrier board
5	46x4	Carrier board
6	29x1	Sleepy pi (optional, may not align well)
7	19x9	Relays (optional, may not align well)
8	7x6	Relays
9	5x4	Carrier board

UNLESS OTHERWISE SPECIFIED TOLERANCES ARE:				APPROVALS		DATE		Monterey Bay Aquarium Research Institute			
1 PLACE DIM ±1/16	2 PLACE DIM ±.02	3 PLACE DIM ±.005	ANGLES ±1°	DRAWN		12/21/2017					
1. DIMENSIONS ARE IN INCHES 2. DIMENSION LIMITS HELD AFTER PLATING. 3. REMOVE BURRS AND SHARP EDGES .015 MAX. 4. MACHINED FILLET RADII .0150-.030. 5. MACHINED DIAMETERS ON A COMMON CENTERLINE CONCENTRIC WITHIN .005 6. PERPENDICULARITY & PARALLELISM OF MACHINED SURFACES .002 PER INCH, MAX .012 INCHES FOR SINGLE SURFACE.				CHECKED							
				ENGINEER		Francois Cazenave					
				PROJECT NO.							
				PROJECT							
Vendor:						SIZE		DWG. NO.		REV.	
Material: Material <not specified>				WEIGHT		0.026 lb		SCALE: 1:2		SHEET 1 OF 1	