
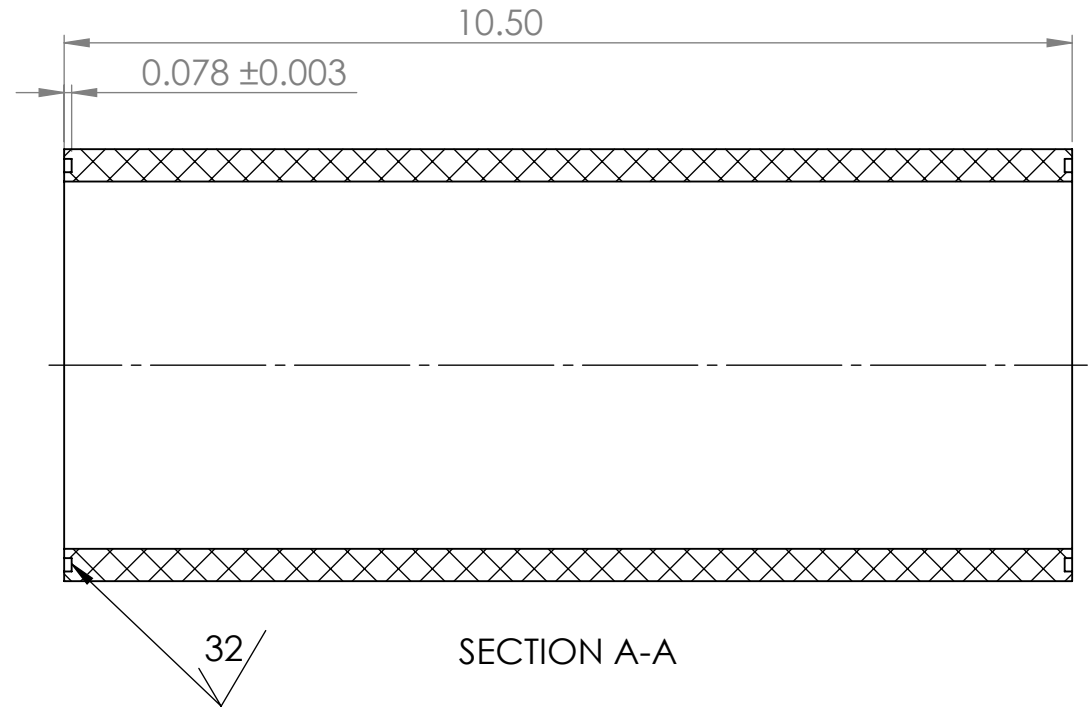


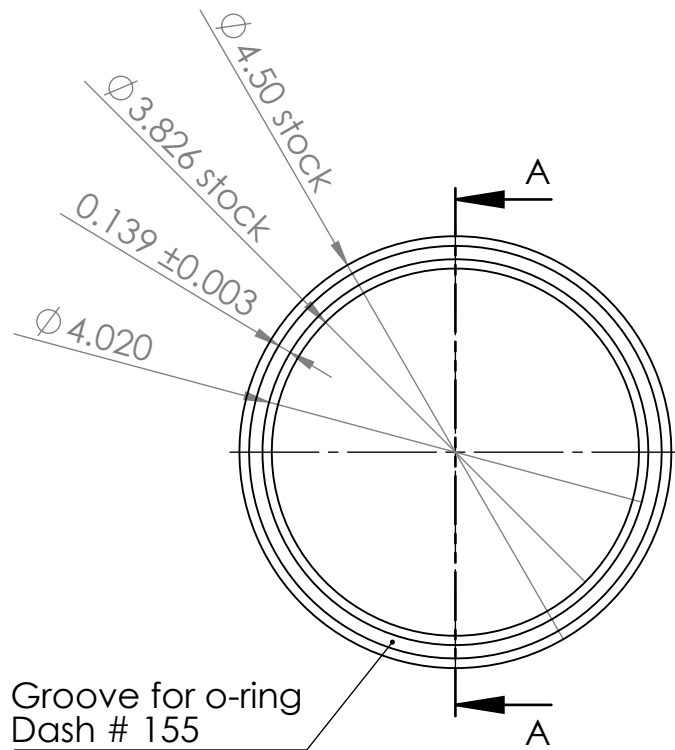

Material: 4" schedule 80 PVC pipe
Mcmaster 48855K28

Both ends are symetric

UNLESS OTHERWISE SPECIFIED TOLERANCES ARE:				APPROVALS		DATE		Monterey Bay Aquarium Research Institute	
1 PLACE DIM ±1/16	2 PLACE DIM ±.02	3 PLACE DIM ±.005	ANGLES ±1°	DRAWN	12/19/2017				
1. DIMENSIONS ARE IN INCHES 2. DIMENSION LIMITS HELD AFTER PLATING. 3. REMOVE BURRS AND SHARP EDGES .015 MAX. 4. MACHINED FILLET RADII .0150-.030. 5. MACHINED DIAMETERS ON A COMMON CENTERLINE CONCENTRIC WITHIN .005 6. PERPENDICULARITY & PARALLELISM OF MACHINED SURFACES .002 PER INCH, MAX .012 INCHES FOR SINGLE SURFACE.				CHECKED			MBARI 7700 Sandholdt RD. Moss Landing, CA 95039 PH: (831) 775-1700 		
				ENGINEER	Francois Cazenave				
				PROJECT NO.					
				PROJECT					
Vendor:						SIZE		DWG. NO.	
Material: PVC Rigid				WEIGHT		2.160 lb		A	
				SCALE: 1:2				REV.	
								SHEET 1 OF 1	