


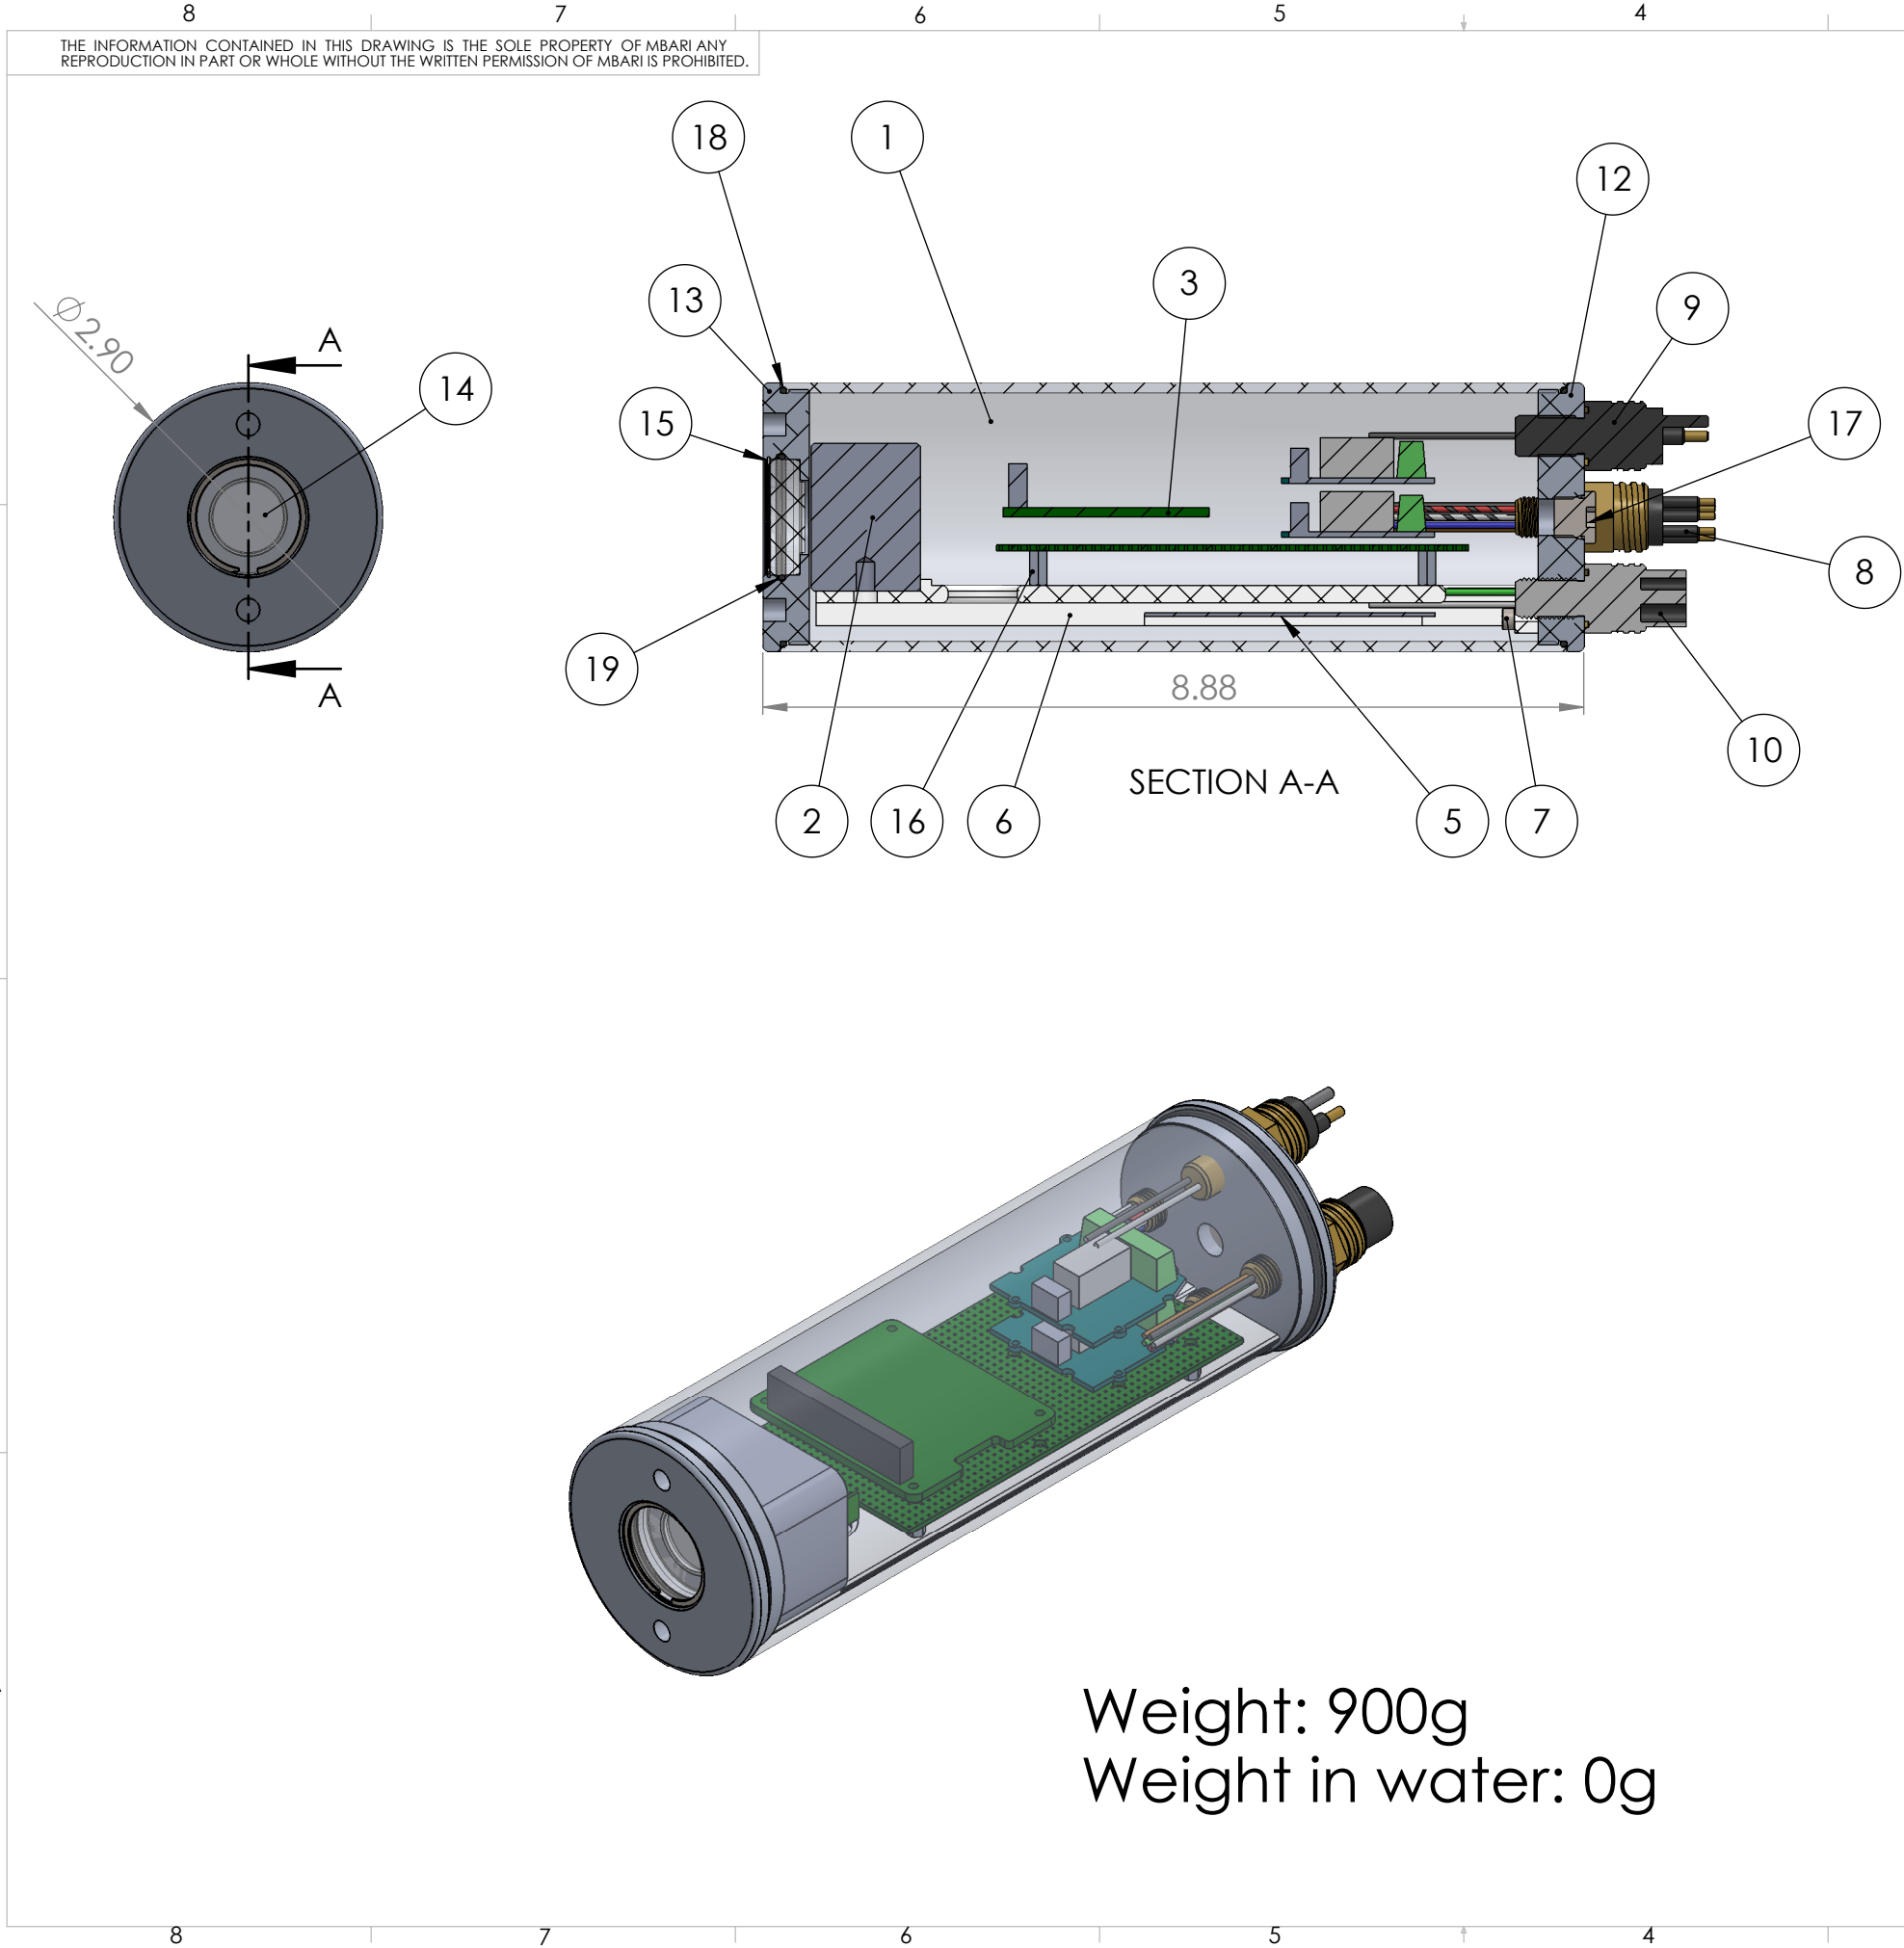

ITEM NO.	PART NAME	QTY.
1	Seestar_3_Deep_Camera_Housing_Tube	1
2	Sony_RX0	1
3	SeeStar_3_Deep_Electronics	1
4	Sony_Connector	1
5	Sony_Remote	1
6	SeeStar_3_Deep_Camera_Tray	1
7	SHCS_6-32-0p5	2
8	Subconn_MCBH8M	1
9	Subconn_mcbh2m	1
10	Subconn_mcbh3f	1
11	Subconn_mcbh5f	1
12	Seestar_3_Deep_Camera_End_Cap	1
13	Seestar_3_Deep_Camera_End_Cap	1
14	Seestar_3_Deep_Camera_Port.SLDDRW	1
15	Retaining_Ring_Smalley_VH-125-S16	1
16	93505A102_ALUM MALE-FEM THRDDED HEX STANDOFF	4
17	SAE-4 Plug	1
18	o-ring-038	2
19	o-ring-026	1

UNLESS OTHERWISE SPECIFIED TOLERANCES ARE:				APPROVALS	DATE	Monterey Bay Aquarium Research Institute MBARI 7700 Sandholdt RD. Moss Landing, CA 95039 PH: (831) 775-1700 		
1 PLACE DIM ±1/16	2 PLACE DIM ±.02	3 PLACE DIM ±.005	ANGLES ±1°	DRAWN Francois Cazenave				
1. DIMENSIONS ARE IN INCHES 2. DIMENSION LIMITS HELD AFTER PLATING. 3. REMOVE BURRS AND SHARP EDGES .015 MAX. 4. MACHINED FILLET RADII .0150-.030. 5. MACHINED DIAMETERS ON A COMMON CENTERLINE CONCENTRIC WITHIN .005 6. PERPENDICULARITY & PARALLELISM OF MACHINED SURFACES .002 PER INCH, MAX .012 INCHES FOR SINGLE SURFACE.				ENGINEER Francois Cazenave				
				CHECKED				
				PROJECT NO.		SeeStar_3_Deep_Camera_Housing		
				PROJECT				
						SIZE B	DWG. NO.	REV.
DO NOT SCALE DRAWING				WEIGHT lb.		SCALE 1:2		SHEET 1 OF 1