
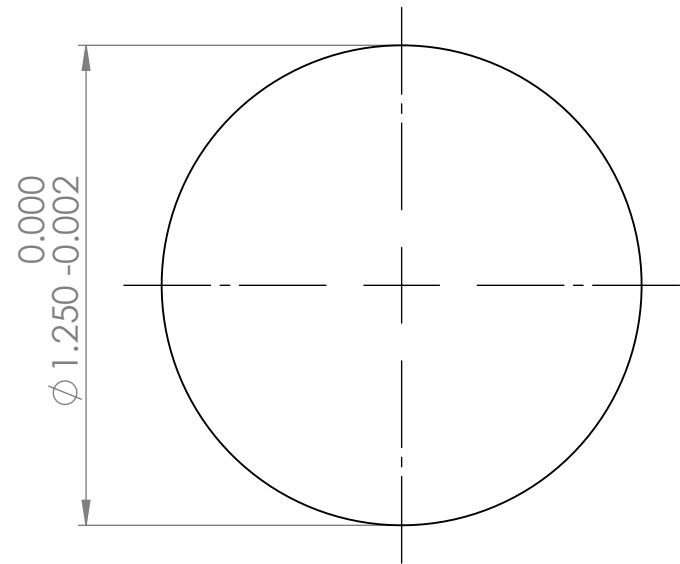


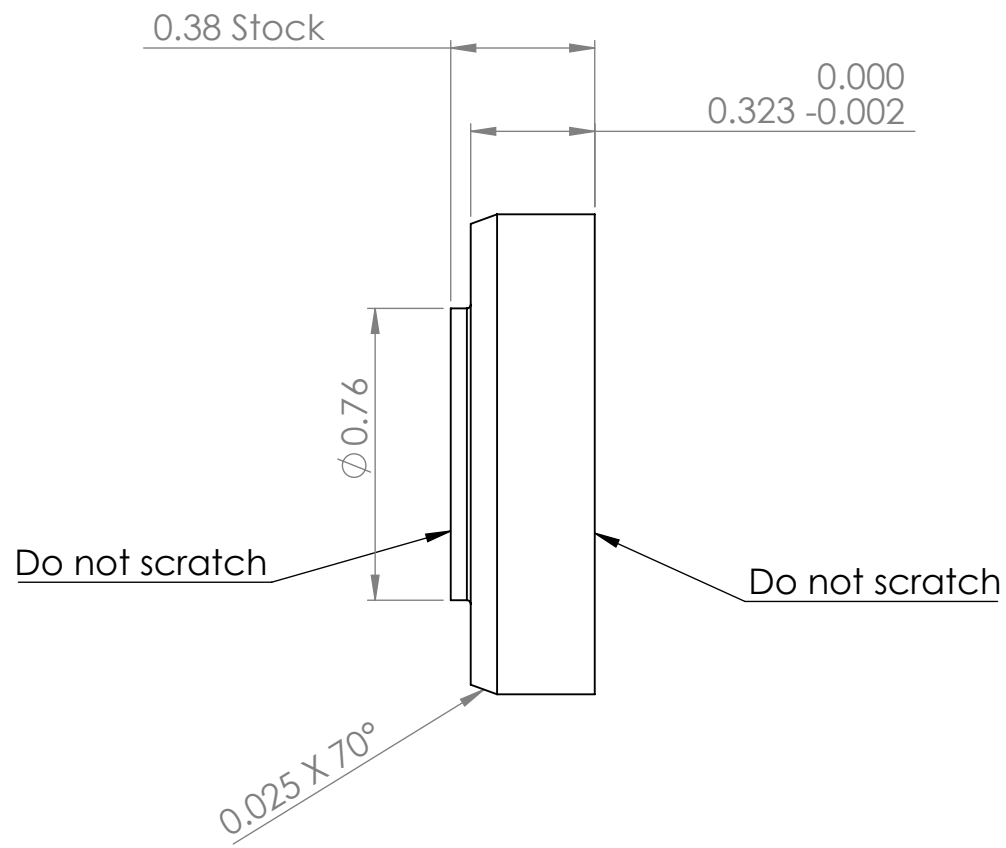

Material: Acrylic

UNLESS OTHERWISE SPECIFIED TOLERANCES ARE:				APPROVALS		DATE		Monterey Bay Aquarium Research Institute	
1 PLACE DIM ±1/16	2 PLACE DIM ±.02	3 PLACE DIM ±.005	ANGLES ±1°	DRAWN	1/2/2018				
1. DIMENSIONS ARE IN INCHES 2. DIMENSION LIMITS HELD AFTER PLATING. 3. REMOVE BURRS AND SHARP EDGES .015 MAX. 4. MACHINED FILLET RADIUS .0150-.030. 5. MACHINED DIAMETERS ON A COMMON CENTERLINE CONCENTRIC WITHIN .005 6. PERPENDICULARITY & PARALLELISM OF MACHINED SURFACES .002 PER INCH, MAX .012 INCHES FOR SINGLE SURFACE.				CHECKED	Francois Cazenave				
				ENGINEER					
				PROJECT NO.		Seestar_3_Deep_Camera_Port.SLDDRW			
				PROJECT					
Vendor:				SIZE		DWG. NO.		REV.	
Material: Acrylic (Medium-high impact)				WEIGHT		0.018 lb		SCALE: 2:1	
								SHEET 1 OF 1	