


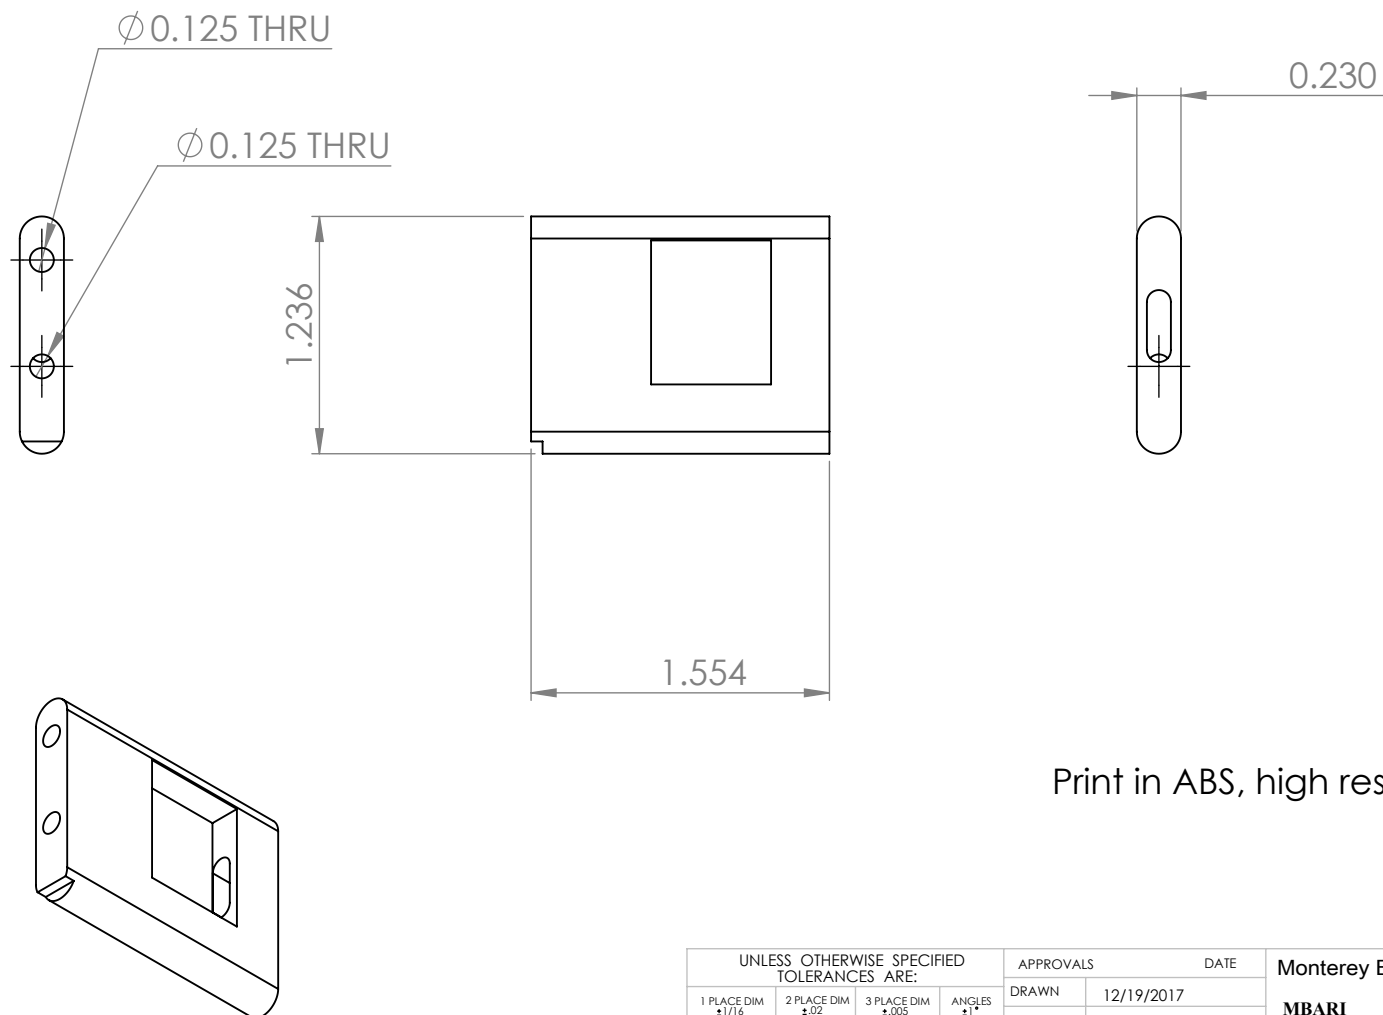

Print in ABS, high resolution

UNLESS OTHERWISE SPECIFIED TOLERANCES ARE:				APPROVALS		DATE		Monterey Bay Aquarium Research Institute			
1 PLACE DIM ±1/16	2 PLACE DIM ±.02	3 PLACE DIM ±.005	ANGLES ±1°	DRAWN	12/19/2017	CHECKED					
1. DIMENSIONS ARE IN INCHES 2. DIMENSION LIMITS HELD AFTER PLATING. 3. REMOVE BURRS AND SHARP EDGES .015 MAX. 4. MACHINED FILLET RADII .0150-.030. 5. MACHINED DIAMETERS ON A COMMON CENTERLINE CONCENTRIC WITHIN .005 6. PERPENDICULARITY & PARALLELISM OF MACHINED SURFACES .002 PER INCH, MAX .012 INCHES FOR SINGLE SURFACE.				ENGINEER	Francois Cazenave			MBARI 7700 Sandholdt RD. Moss Landing, CA 95039 PH: (831) 775-1700  RX0_Battery_Dummy			
				PROJECT NO.							
				PROJECT							
Vendor:											
Material: Material <not specified>				WEIGHT		0.011 lb					
								SIZE		DWG. NO.	
								A			
								SCALE: 1:1		SHEET 1 OF 1	