


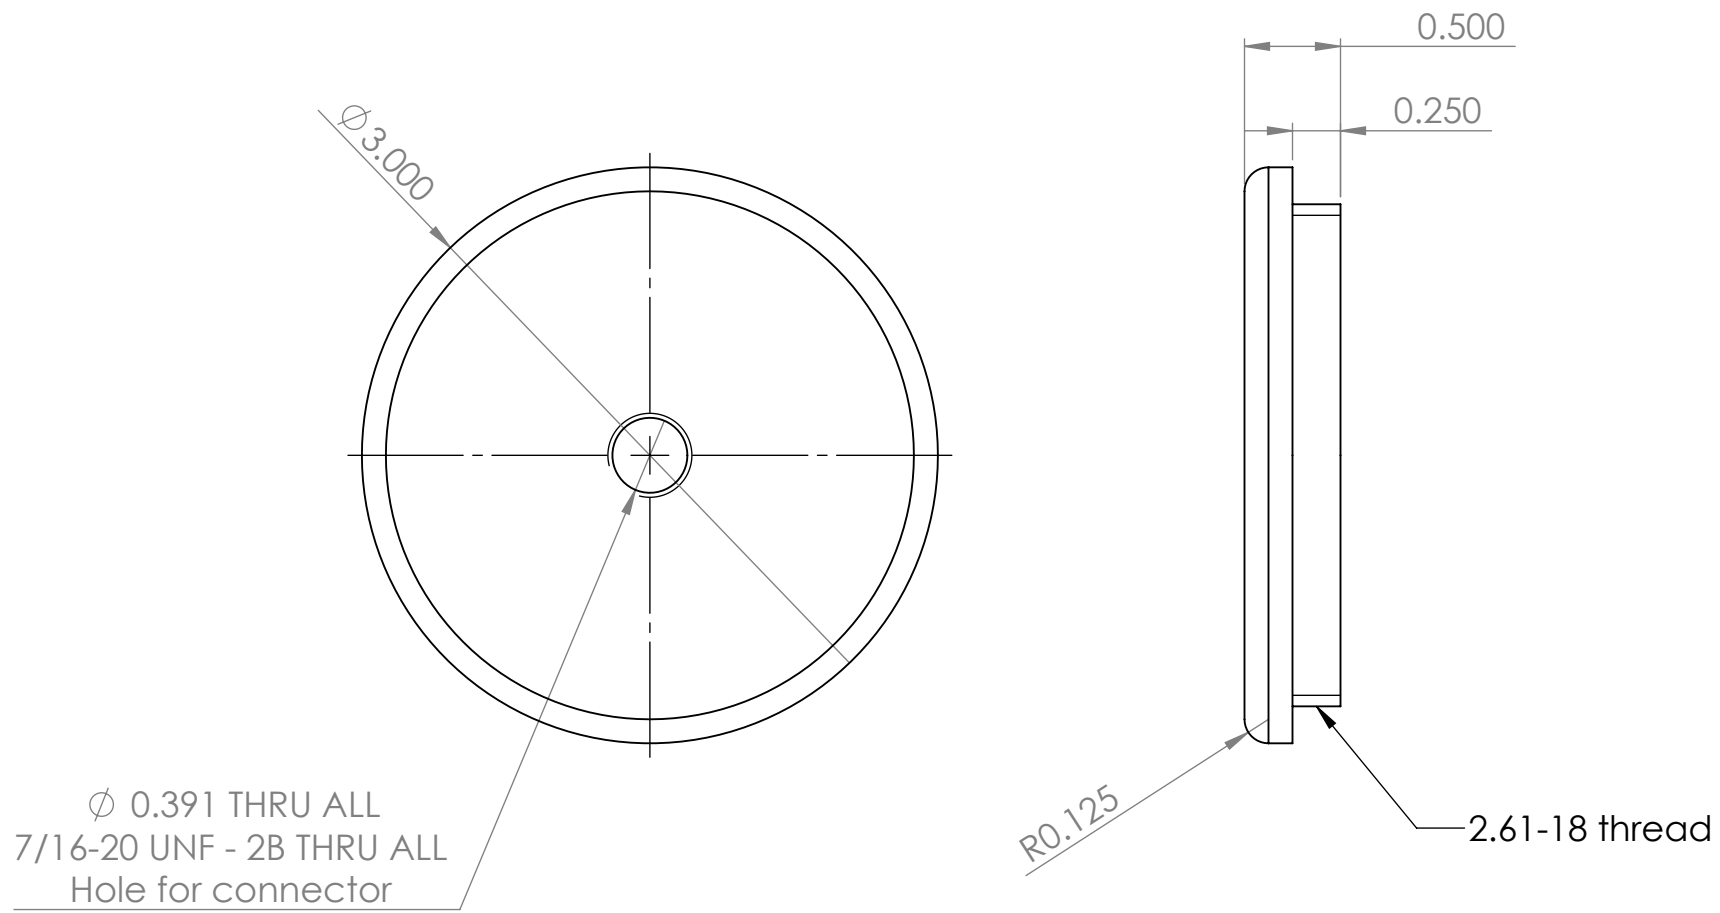

Battery Housing end cap.
 Part number:
 - SSL-EC 716
 (same as light module endcap SSB-EC716)

UNLESS OTHERWISE SPECIFIED TOLERANCES ARE:				APPROVALS		DATE		Monterey Bay Aquarium Research Institute			
1 PLACE DIM ±1/16	2 PLACE DIM ±.02	3 PLACE DIM ±.005	ANGLES ±1°	DRAWN	2/17/2016			MBARI 7700 Sandholdt RD. Moss Landing, CA 95039 PH: (831) 775-1700 			
1. DIMENSIONS ARE IN INCHES 2. DIMENSION LIMITS HELD AFTER PLATING. 3. REMOVE BURRS AND SHARP EDGES .015 MAX. 4. MACHINED FILLET RADII .0150-.030. 5. MACHINED DIAMETERS ON A COMMON CENTERLINE CONCENTRIC WITHIN .005 6. PERPENDICULARITY & PARALLELISM OF MACHINED SURFACES .002 PER INCH, MAX .012 INCHES FOR SINGLE SURFACE.				CHECKED							
				ENGINEER	Francois Cazenave						
				PROJECT NO.							
				PROJECT		Light_Housing_Endcap_SSL-EC716					
Vendor: GroupB inc						SIZE A		DWG. NO. SSB-EC716		REV.	
Material: 6061-T6 (SS)				WEIGHT		0.294 lb		SCALE: 1:1		SHEET 1 OF 1	

Light_Housing_Endcap_SSL-EC716