


ITEM NO.	Description	QTY.
1	Battery housing tube	1
2	Battery housing endcap with hole	1
3	Battery housing endcap	1
4	SubConn Micro Series 8 pin Female Connector	1
5	12 cell battery pack	1
6	Size -014 buna_N o-ring	1
7	Size -146 Buna-N o-ring	2
8	4 pin terminal strip	1

Weight in air: 3.53lb
Weight in water: 1.69lb

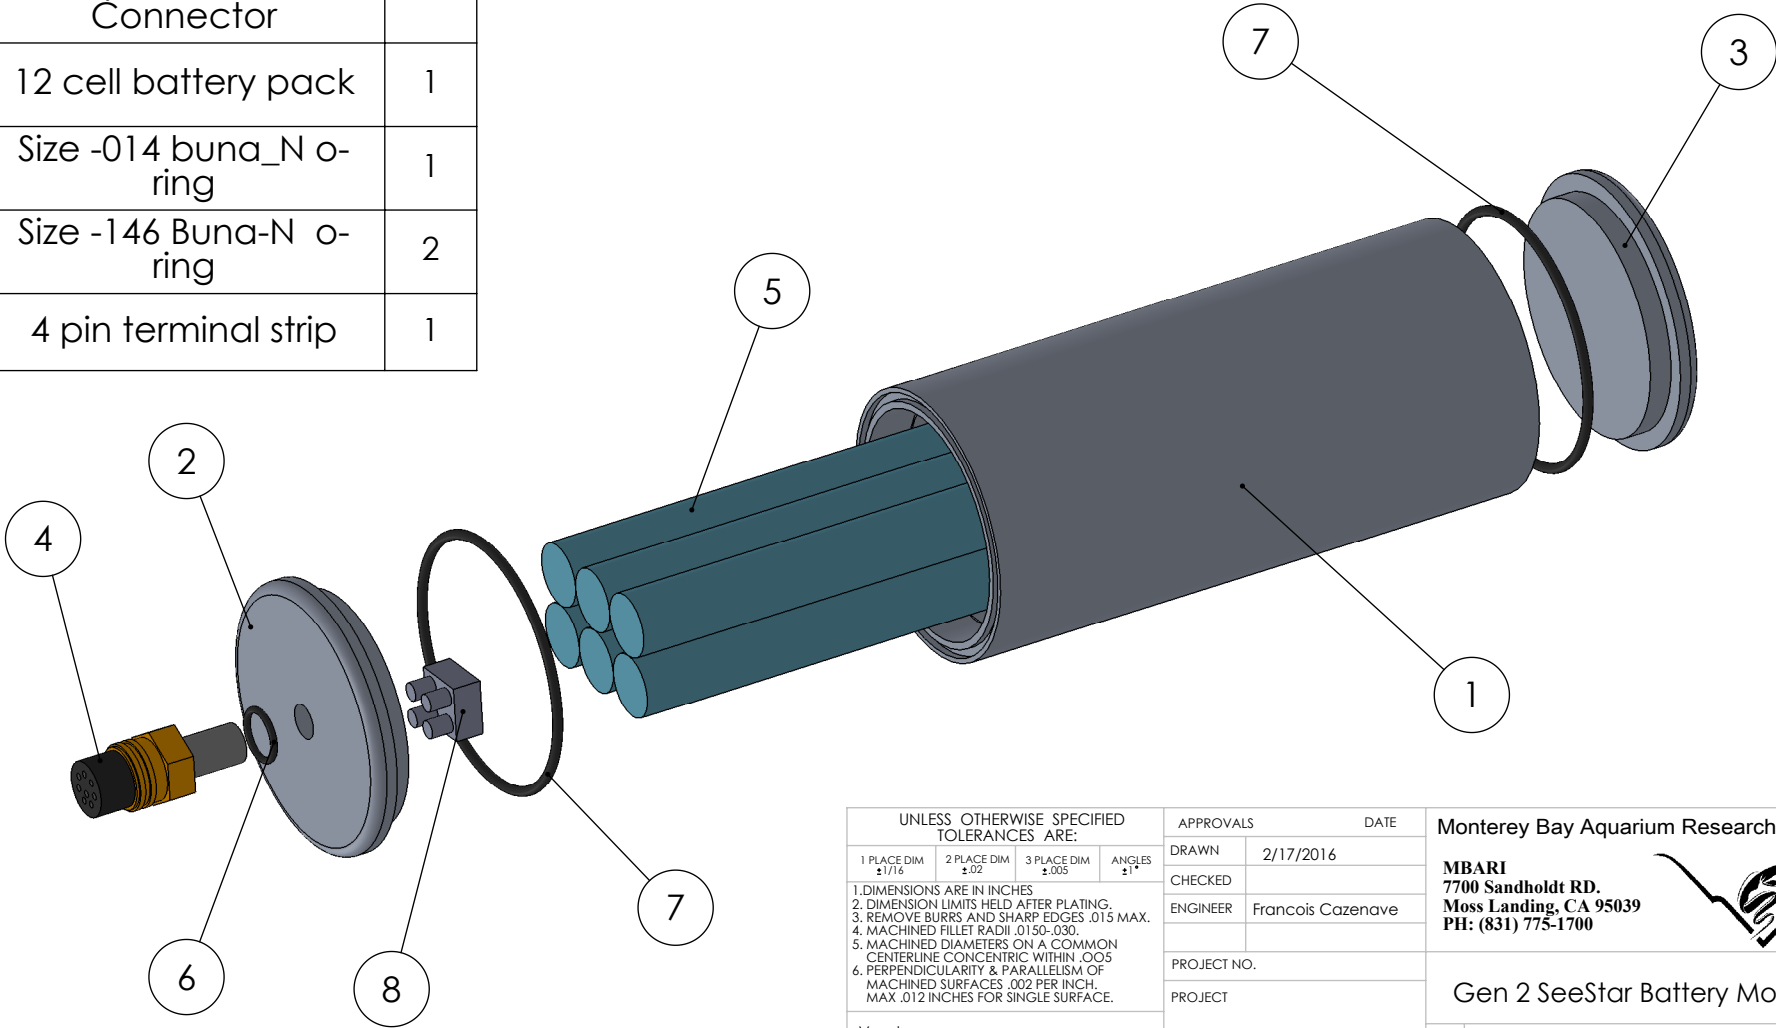

UNLESS OTHERWISE SPECIFIED TOLERANCES ARE:				APPROVALS		DATE		Monterey Bay Aquarium Research Institute				
1 PLACE DIM ±1/16	2 PLACE DIM ±.02	3 PLACE DIM ±.005	ANGLES ±1°	DRAWN	2/17/2016							
1. DIMENSIONS ARE IN INCHES 2. DIMENSION LIMITS HELD AFTER PLATING. 3. REMOVE BURRS AND SHARP EDGES .015 MAX. 4. MACHINED FILLET RADII .0150-.030. 5. MACHINED DIAMETERS ON A COMMON CENTERLINE CONCENTRIC WITHIN .005 6. PERPENDICULARITY & PARALLELISM OF MACHINED SURFACES .002 PER INCH, MAX .012 INCHES FOR SINGLE SURFACE.				CHECKED				MBARI 7700 Sandholdt RD. Moss Landing, CA 95039 PH: (831) 775-1700 				
				ENGINEER	Francois Cazenave							
				PROJECT NO.								
				PROJECT								
Vendor:							Gen 2 SeeStar Battery Module					
Material: Material <not specified>				WEIGHT 3.52 lb								
							SIZE A		DWG. NO.		REV.	
							SCALE:1:2		SHEET 1 OF 1			