


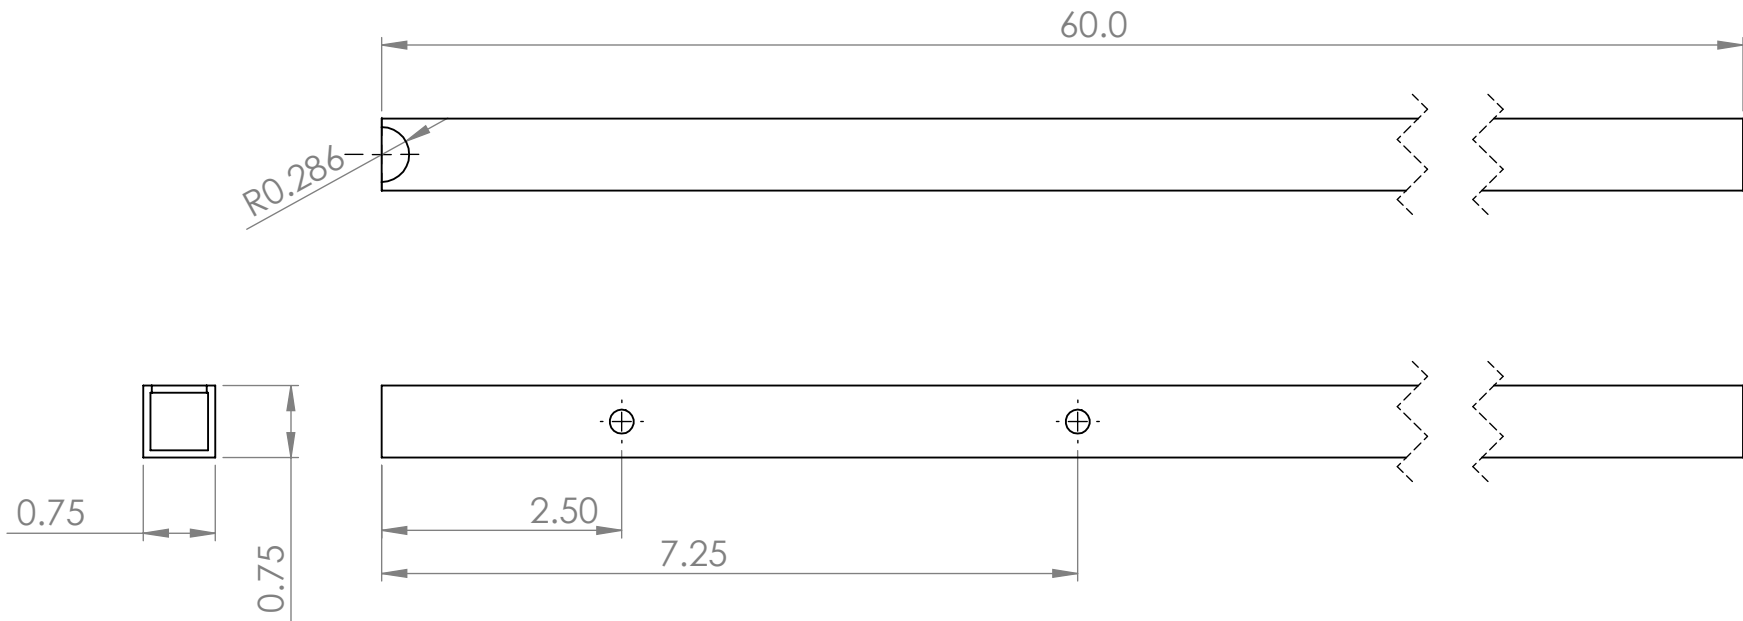

Make 6
Material: 304 stainless steel.

UNLESS OTHERWISE SPECIFIED TOLERANCES ARE:				APPROVALS		DATE		Monterey Bay Aquarium Research Institute				
1 PLACE DIM ±1/16	2 PLACE DIM ±.02	3 PLACE DIM ±.005	ANGLES ±1°	DRAWN	5/7/2014			MBARI 7700 Sandholdt RD. Moss Landing, CA 95039 PH: (831) 775-1700 				
1. DIMENSIONS ARE IN INCHES 2. DIMENSION LIMITS HELD AFTER PLATING. 3. REMOVE BURRS AND SHARP EDGES .015 MAX. 4. MACHINED FILLET RADII .0150-.030. 5. MACHINED DIAMETERS ON A COMMON CENTERLINE CONCENTRIC WITHIN .005 6. PERPENDICULARITY & PARALLELISM OF MACHINED SURFACES .002 PER INCH, MAX .012 INCHES FOR SINGLE SURFACE.				CHECKED								
				ENGINEER	Francois Cazenave							
				PROJECT NO.			901107					
Vendor:				PROJECT					SCPI_Stand_Leg			
				901107								
Material: 304 SST				WEIGHT		3.505 lb			SIZE		DWG. NO.	REV.
									SCALE: 1:20		SHEET 1 OF 1	