


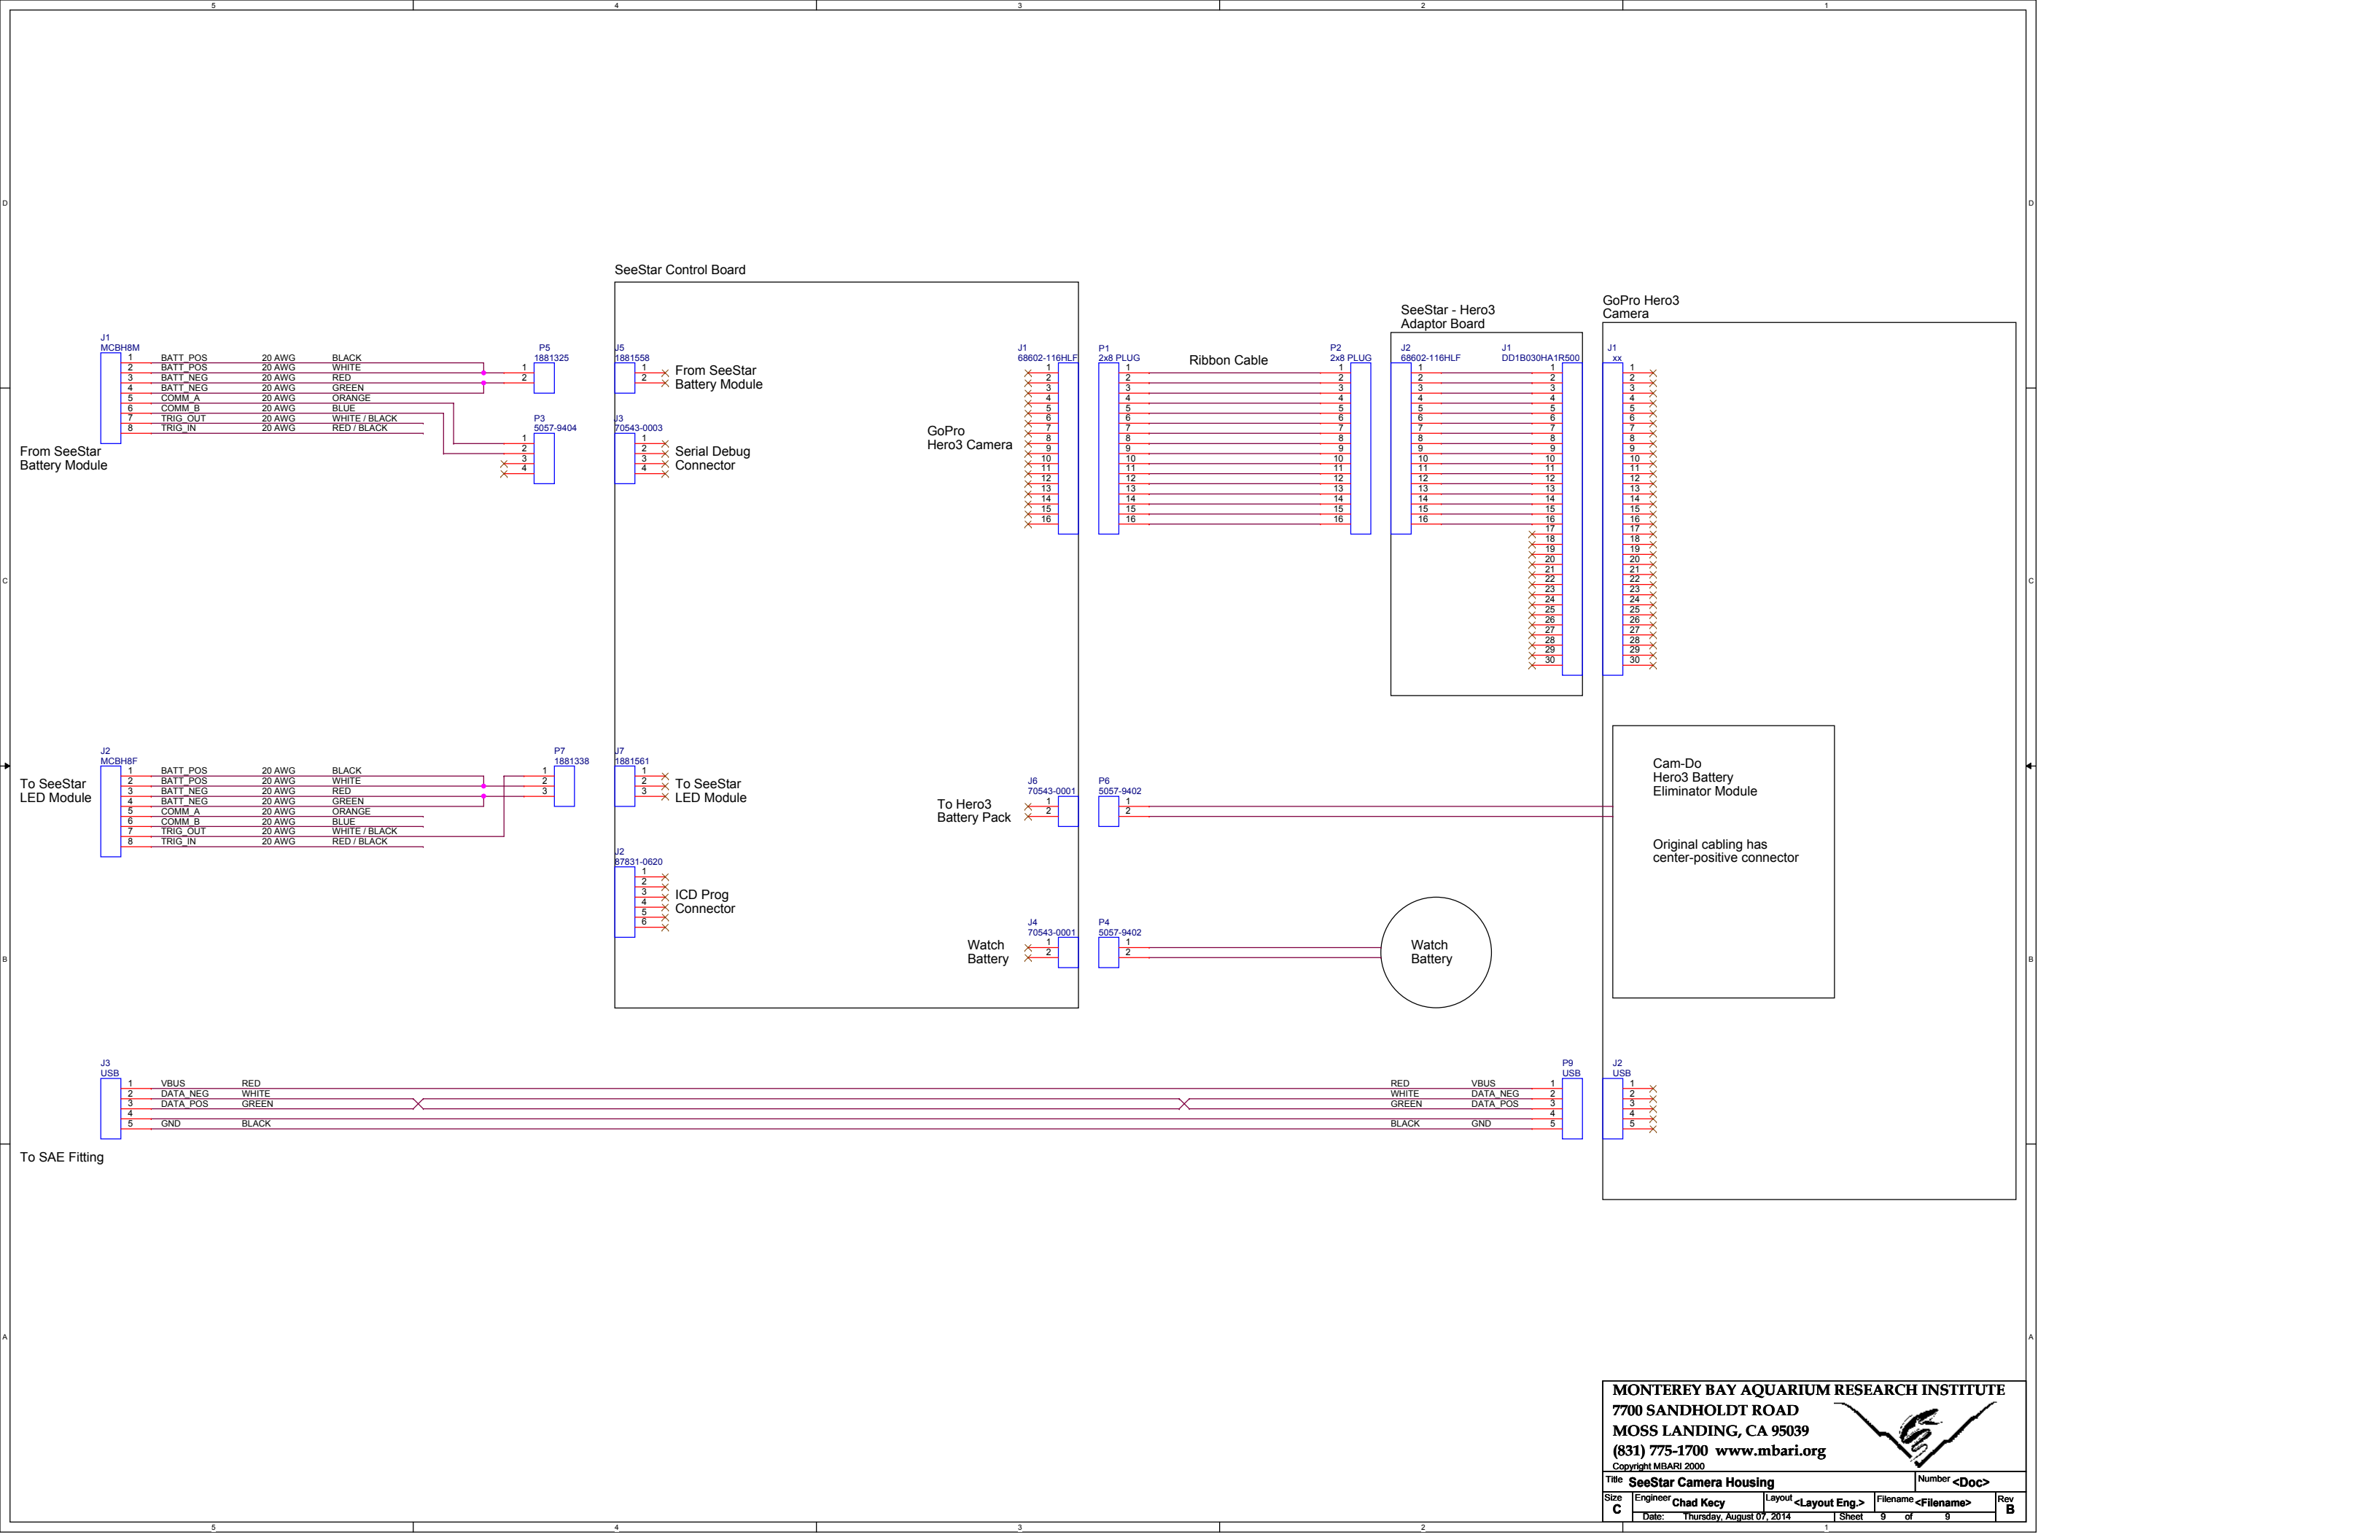

MONTEREY BAY AQUARIUM RESEARCH INSTITUTE
7700 SANDHOLDT ROAD
MOSS LANDING, CA 95039
(831) 775-1700 www.mbari.org
Copyright MBARI 2000



Title	SeeStar Camera Housing	Number	<Doc>
Size	C	Engineer	Chad Kacy
Layout	<Layout Eng.>	Filename	<Filename>
Date	Thursday, August 07, 2014	Sheet	9 of 9
Rev	B		